

SYMBOL LEGEND

---	CENTERLINE	Interior elev. flag	Elev. group no.
EL. +12'-0"	FINISHED FLOOR ELEVATION	3 (A-1) 1	Elev. no.
1	PARTITION TYPE	2	Sheet no.
101	ROOM NUMBER	Wall section flag	Section no.
(1-1)	DOOR NUMBER	(A-1)	Sheet no.
(W-1)	WINDOW TYPE NUMBER	Wall elev. flag	Elev. no.
(G-1)	GLASS TYPE NUMBER	(A-1)	Sheet no.
△	REVISION NUMBER	Detail flag	Detail no.
		(A-1)	Sheet no.
		1	Ceiling type
		(A-1)	Ceiling height

ABBREVIATIONS

Abv	Above	Dbl	Double	HWH	Hot Water Heater	Plas. Lam.	Plastic Laminate
AFF	Above finished floor	Dn	Down	Horiz	Horizontal	Plat	Platform
ACT	Acoustical ceiling tile	Dwg	Drawing	hr	Hour	Plywd.	Plywood
A/C	Air Conditioning	DF	Drinking Fountain	Indv	Individual	PPF	Framed Filler
Alt	Alternate	Ea	Each	Instr	Instrument	Press	Pressure
Alum	Aluminum	Elec	Electric	Insul	Insulation	Rec	Receptacle
AB	Anchor Bolt	Elev	Elevation	Intermed	Intermediate	Reinf	Reinforcement, Reinforced
Arch	Architect	Eq	Elevator	Jan	Janitor	Req	Required
©	At	Equip	Equipment	Jt	Joint	RD	Root Drain
Blk	Block	EF	Exhaust Fan	Jst	Joist	Rm	Room
Blkg	Blocking	Exist	Existing	Lab	Laboratory	Sect	Section
Bd	Board	EJ	Expansion Joint	Lam	Laminate	Sim	Similar
Blldg	Building	EIFS	Ext. Insul. Fin. System	Lav	Lavatory	Spec	Specification
BUR	Built-Up Roofing	Ext	Exterior	Ldr	Leader	Spec'd	Specified
Cab	Cabinet	FE	Fire Extinguisher	Lkr	Locker	Std	Standard
Cig	Ceiling	FEC	Fire Extinguisher Cabinet	LP	Low Point	Stl	Steel
Cam	Cement	Fin.	Finish	Mach	Machine	Stor	Storage
Ctr	Center	Fix	Fixture	Man	Manufacturer	Struct	Structural
CL	Center Line	Fl	Floor	MO	Masonry Opening	Temp	Temperature, Tempered
CMU	Concrete Masonry Unit	FD	Floor Drain	Max	Maximum	Toilet	Toilet
CO	Clean Out	Ftg	Footing	Mech	Mechanical	TOM	Top of Masonry
Cl, Clo	Closet	Found.	Foundation	Mtl	Metal	TOB	Top of Steel
Col	Column	Galv	Galvanized	Min	Minimum	Typ	Typical
Conc	Concrete	Ga	Gauge	Mnt	Mounted, Mounting	Vent	Vertical
Conf	Conference	GC	General Contractor	Mul	Mullion	Vest	Vestibule
Cont	Continuous	Gl	Glass	Nom	Nominal	VCT	Vinyl Composition Tile
CJ	Control Joint	Gyp bd	Gypsum Board	NIC	Not in Contract	WC	Water Closet
Crs	Courses	Hand	Handicapped	NTS	Not to Scale	WLF	Welded Wire Fabric
Dept	Department	Hght	Height	No.	Number	WJM	Welded Wire Mesh
Detl	Detail	Htr	Heater	O.C.	On Center	W/	With
Dim	Dimension	HP	High Point	OH	Overhead	Wd	Wood
Disp	Dispenser	HM	Hollow Metal	Part.	Partition		
		HV	Hot Water				

MATERIAL LEGEND

	Earth-Backfill
	Concrete
	Stone Fill
	Brick/ Face Brick
	Concrete Masonry Unit
	Plywood
	Wood
	Blocking
	Rigid Insulation
	Batt Insulation

BUILDING CODE DATA

Project Description: New canopy roof to be installed on the rear of the house, over the existing brick patio.
 Use Group: R-5 / Residential, Single Family
 Construction Class: V-B / Combustible/Unprotected

LIST OF DRAWINGS

A-1 CANOPY PLAN, CANOPY FRAMING PLAN, ELEVATIONS

NEW CANOPY ROOF AT THE FAGAN RESIDENCE
 9 DIORIO COURT
 WAYNE, NEW JERSEY 07470

Drawing List :

Drawing Title:
 CANOPY PLAN
 CANOPY FRAMING PLAN
 ELEVATIONS

Revisions / Notes:


Drawn by: PAL
 Reviewed by: PAL

Copyright © Patrick A. LaCorte, AIA. All rights Reserved. These drawings are an instrument of service and shall not be used without written consent of Patrick A. LaCorte, AIA

Project No. 20-010
 Scale: As Shown
 Date: APRIL 10, 2020


A-1

Patrick A. LaCorte, AIA
 Architect
 501 Avalon Drive, Unit #5206
 Wood Ridge, New Jersey 07075
 201-370-6246

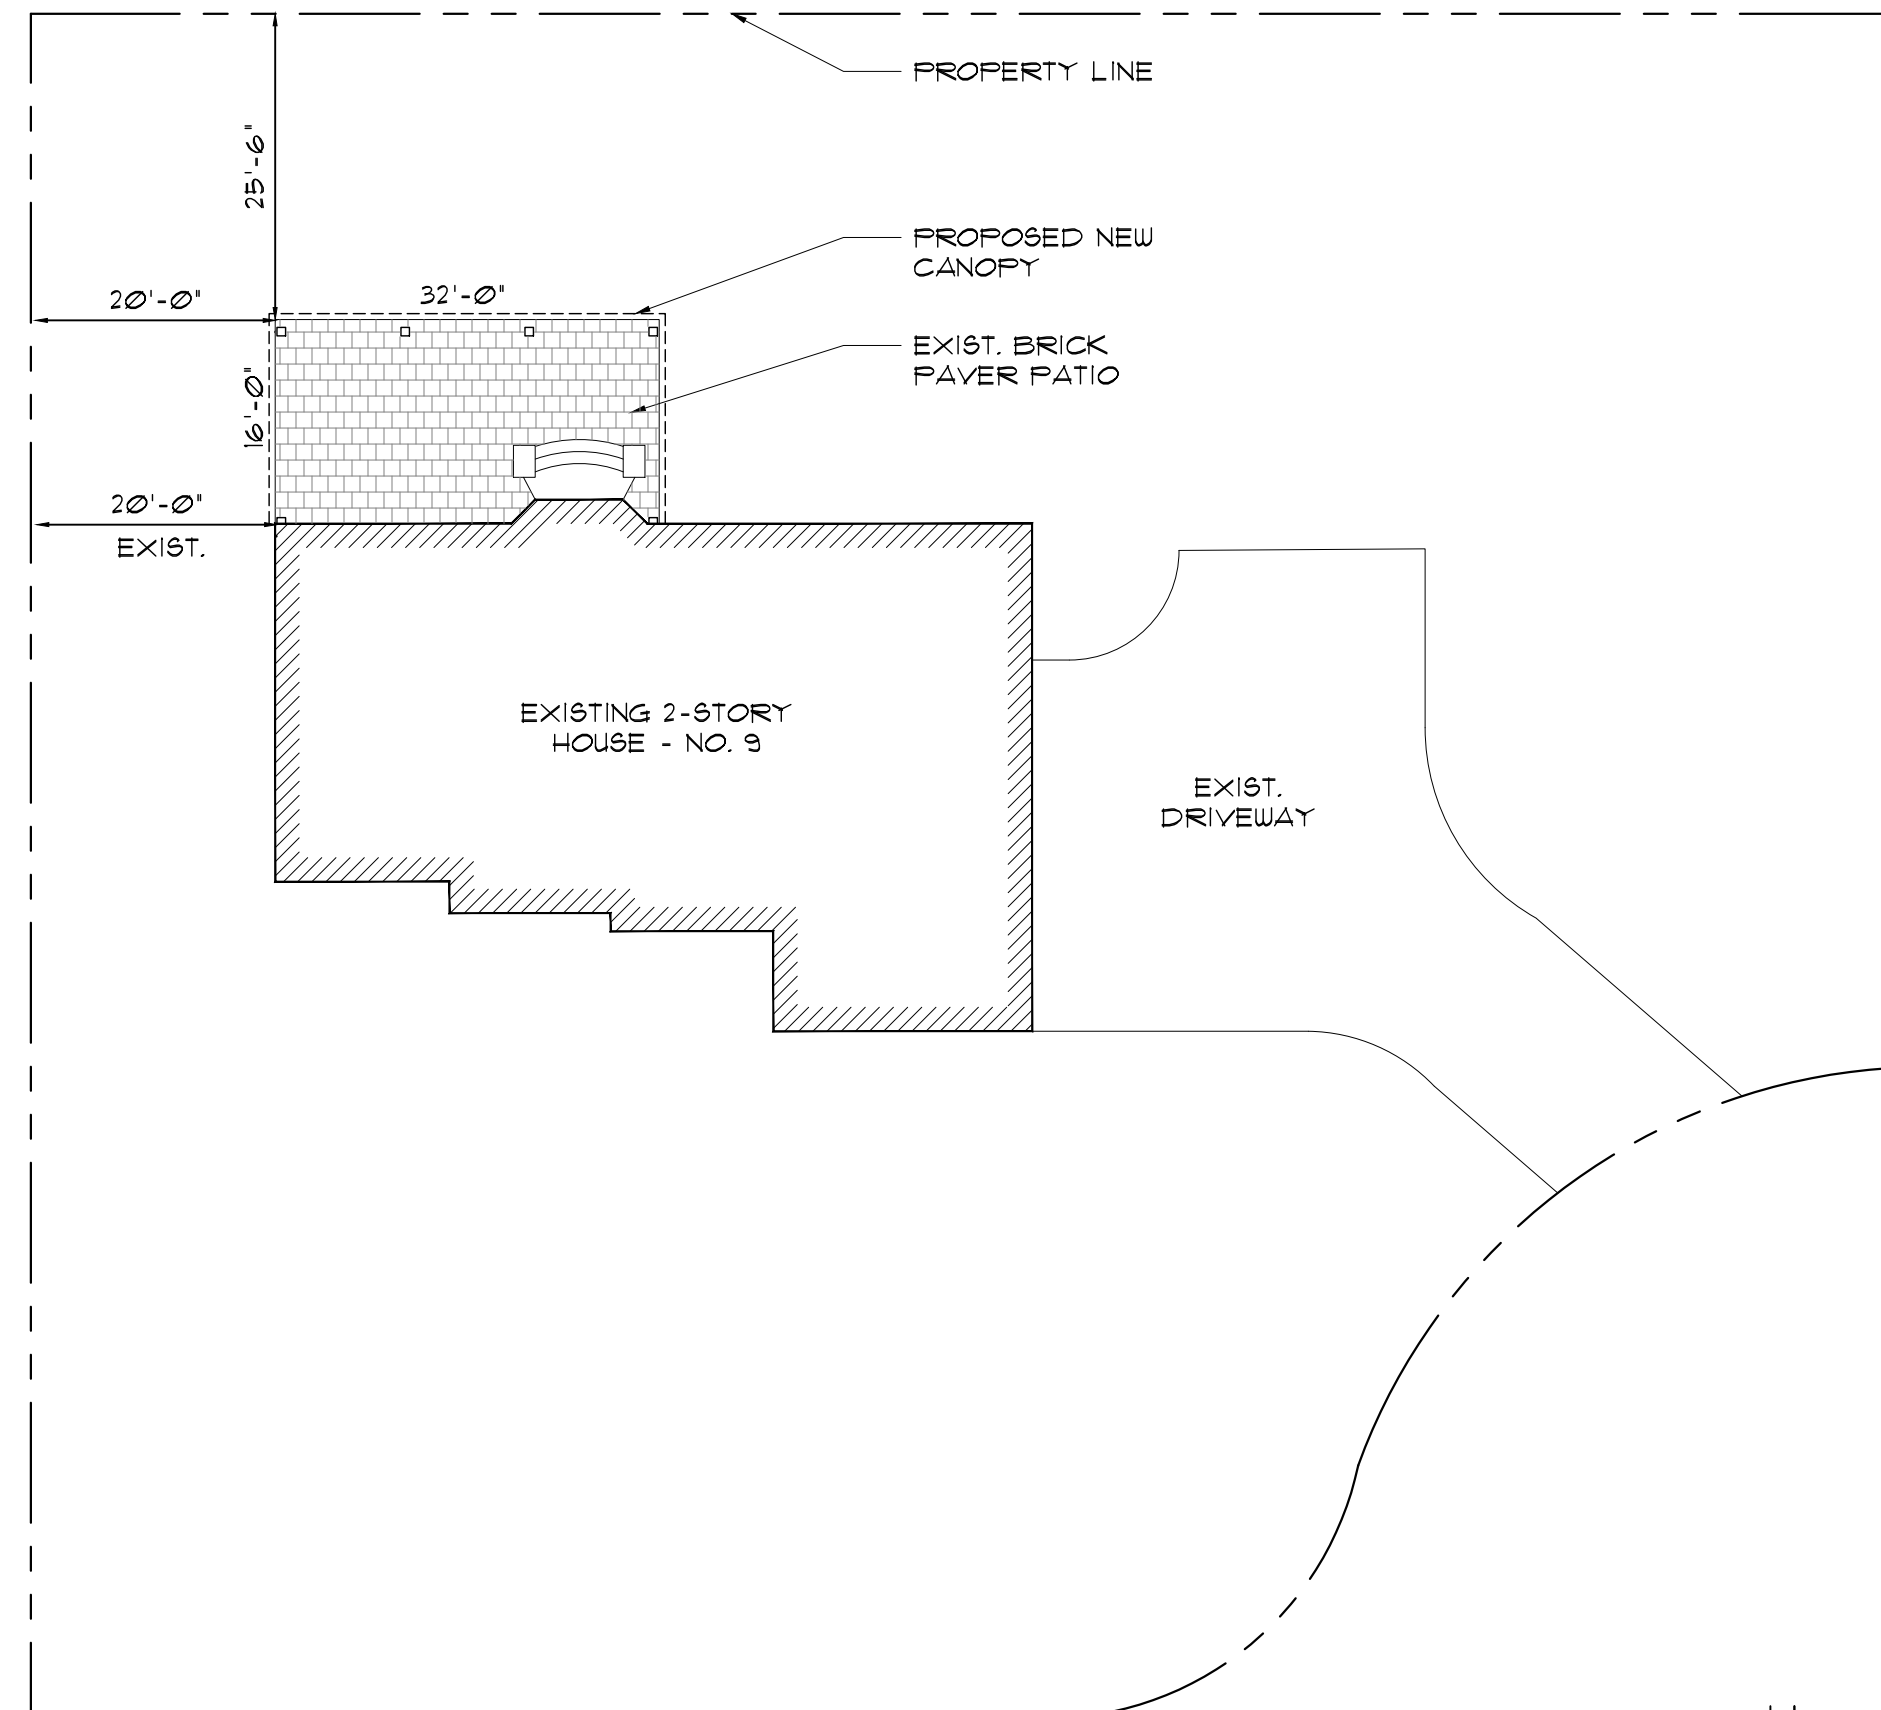

DIORIO COURT

5 SITE PLAN
 SCALE: 1/16"=1'-0"

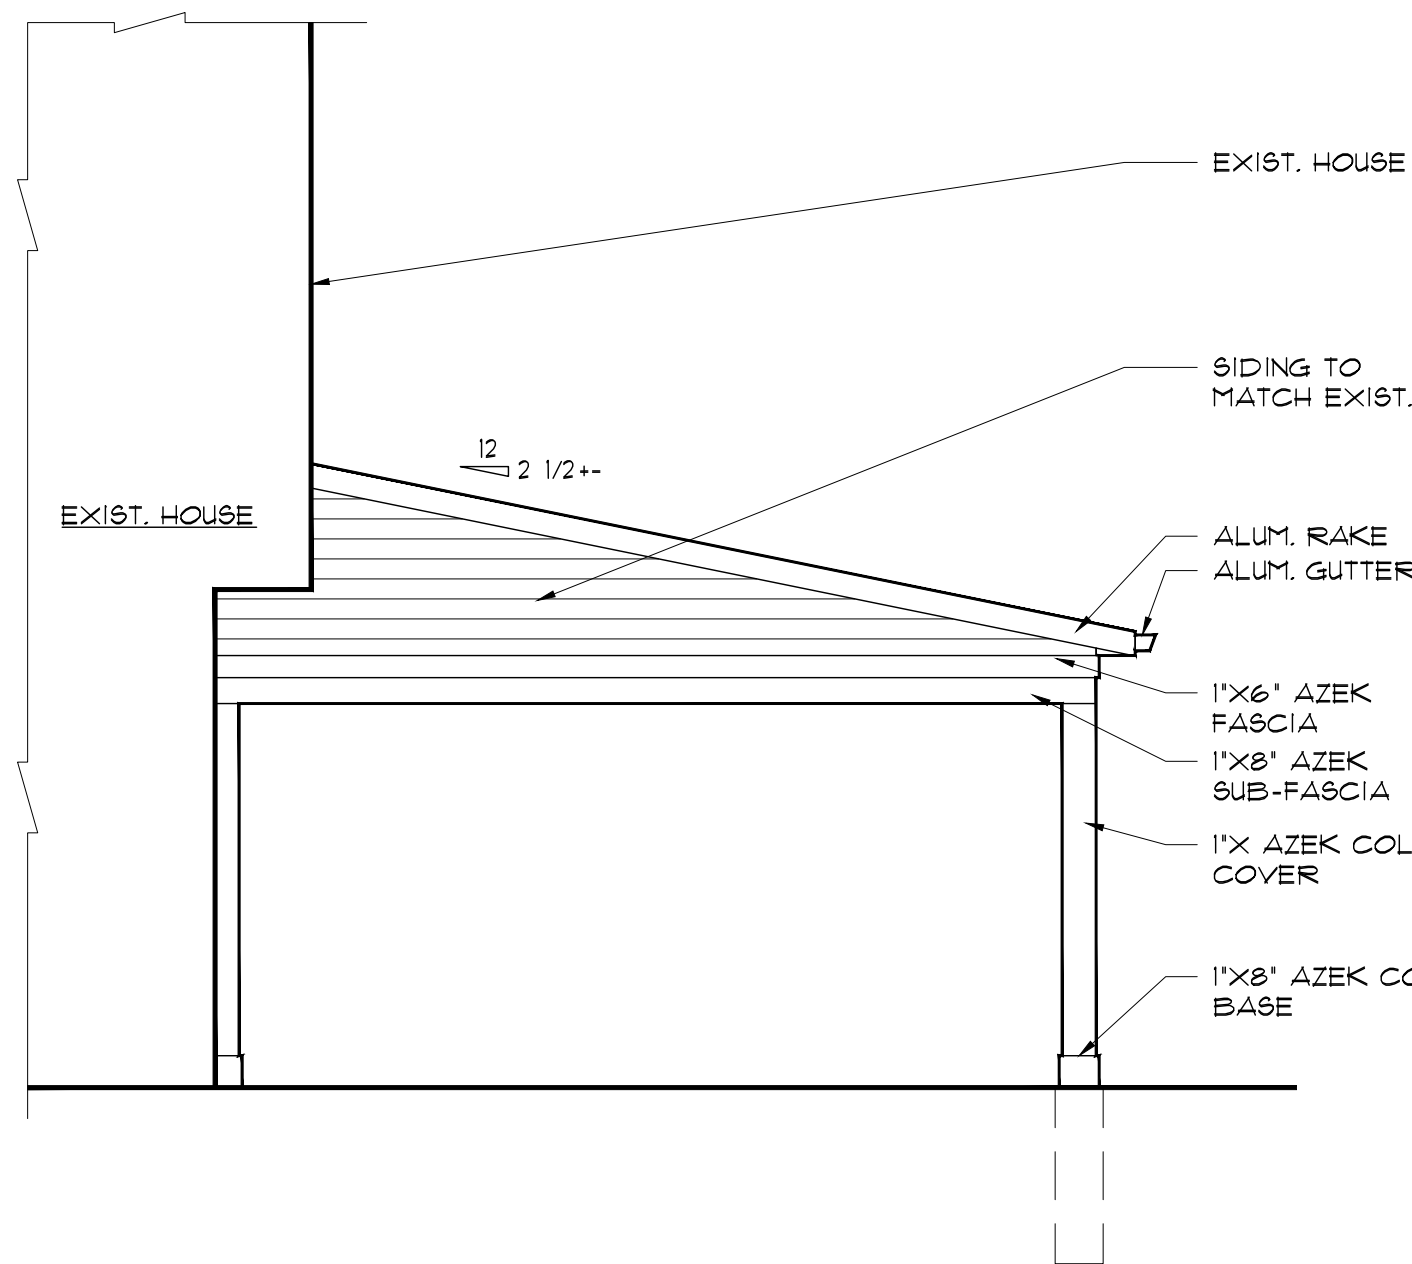


4 LEFT SIDE CANOPY ELEVATION
 SCALE: 1/4"=1'-0"




SITE PLAN INFORMATION TAKEN FROM

3 REAR CANOPY ELEVATION
 SCALE: 1/4"=1'-0"

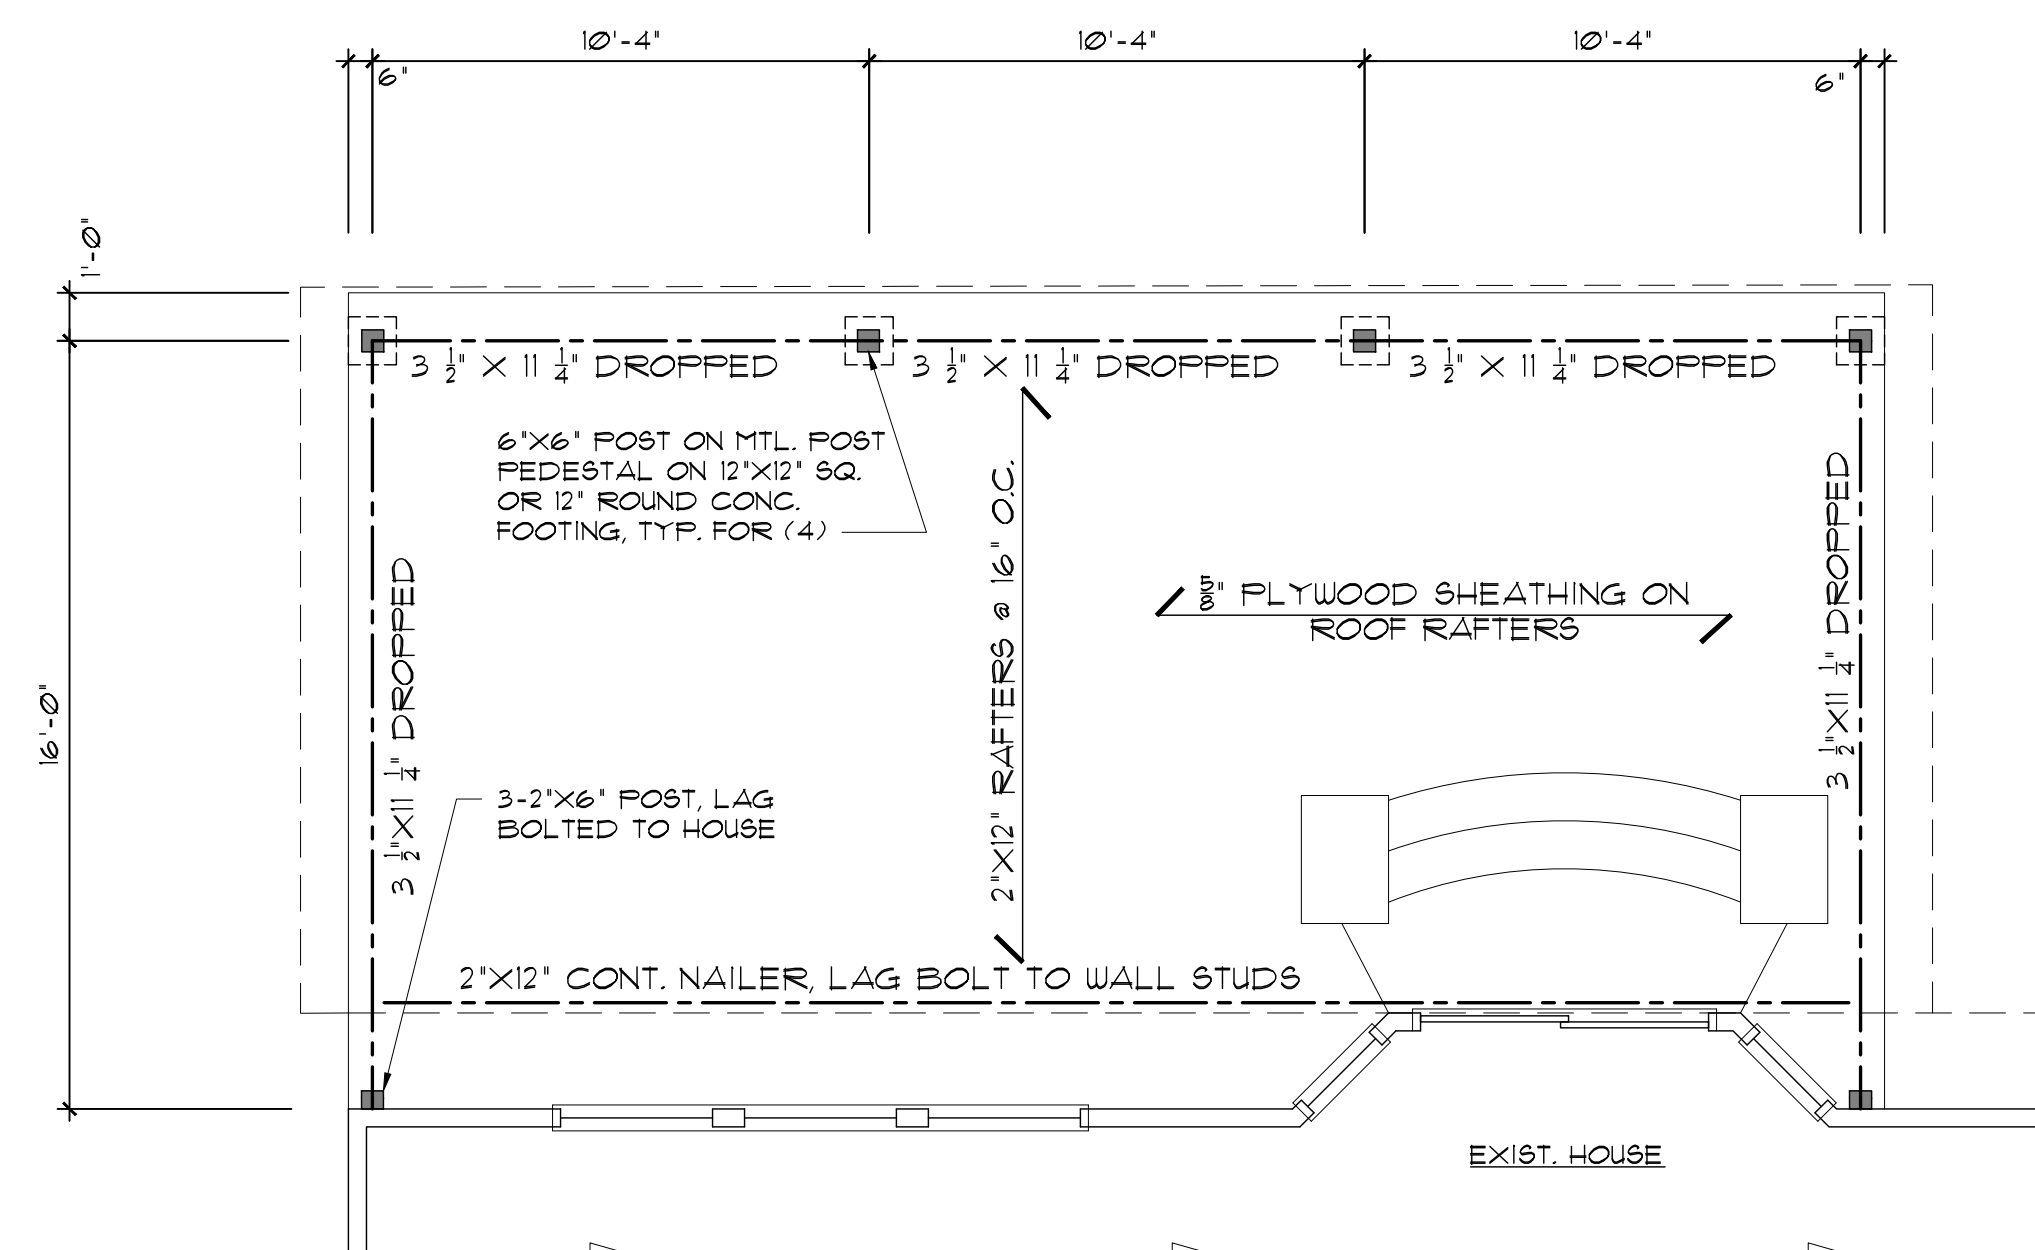

2 CANOPY FRAMING PLAN
 SCALE: 1/4"=1'-0"

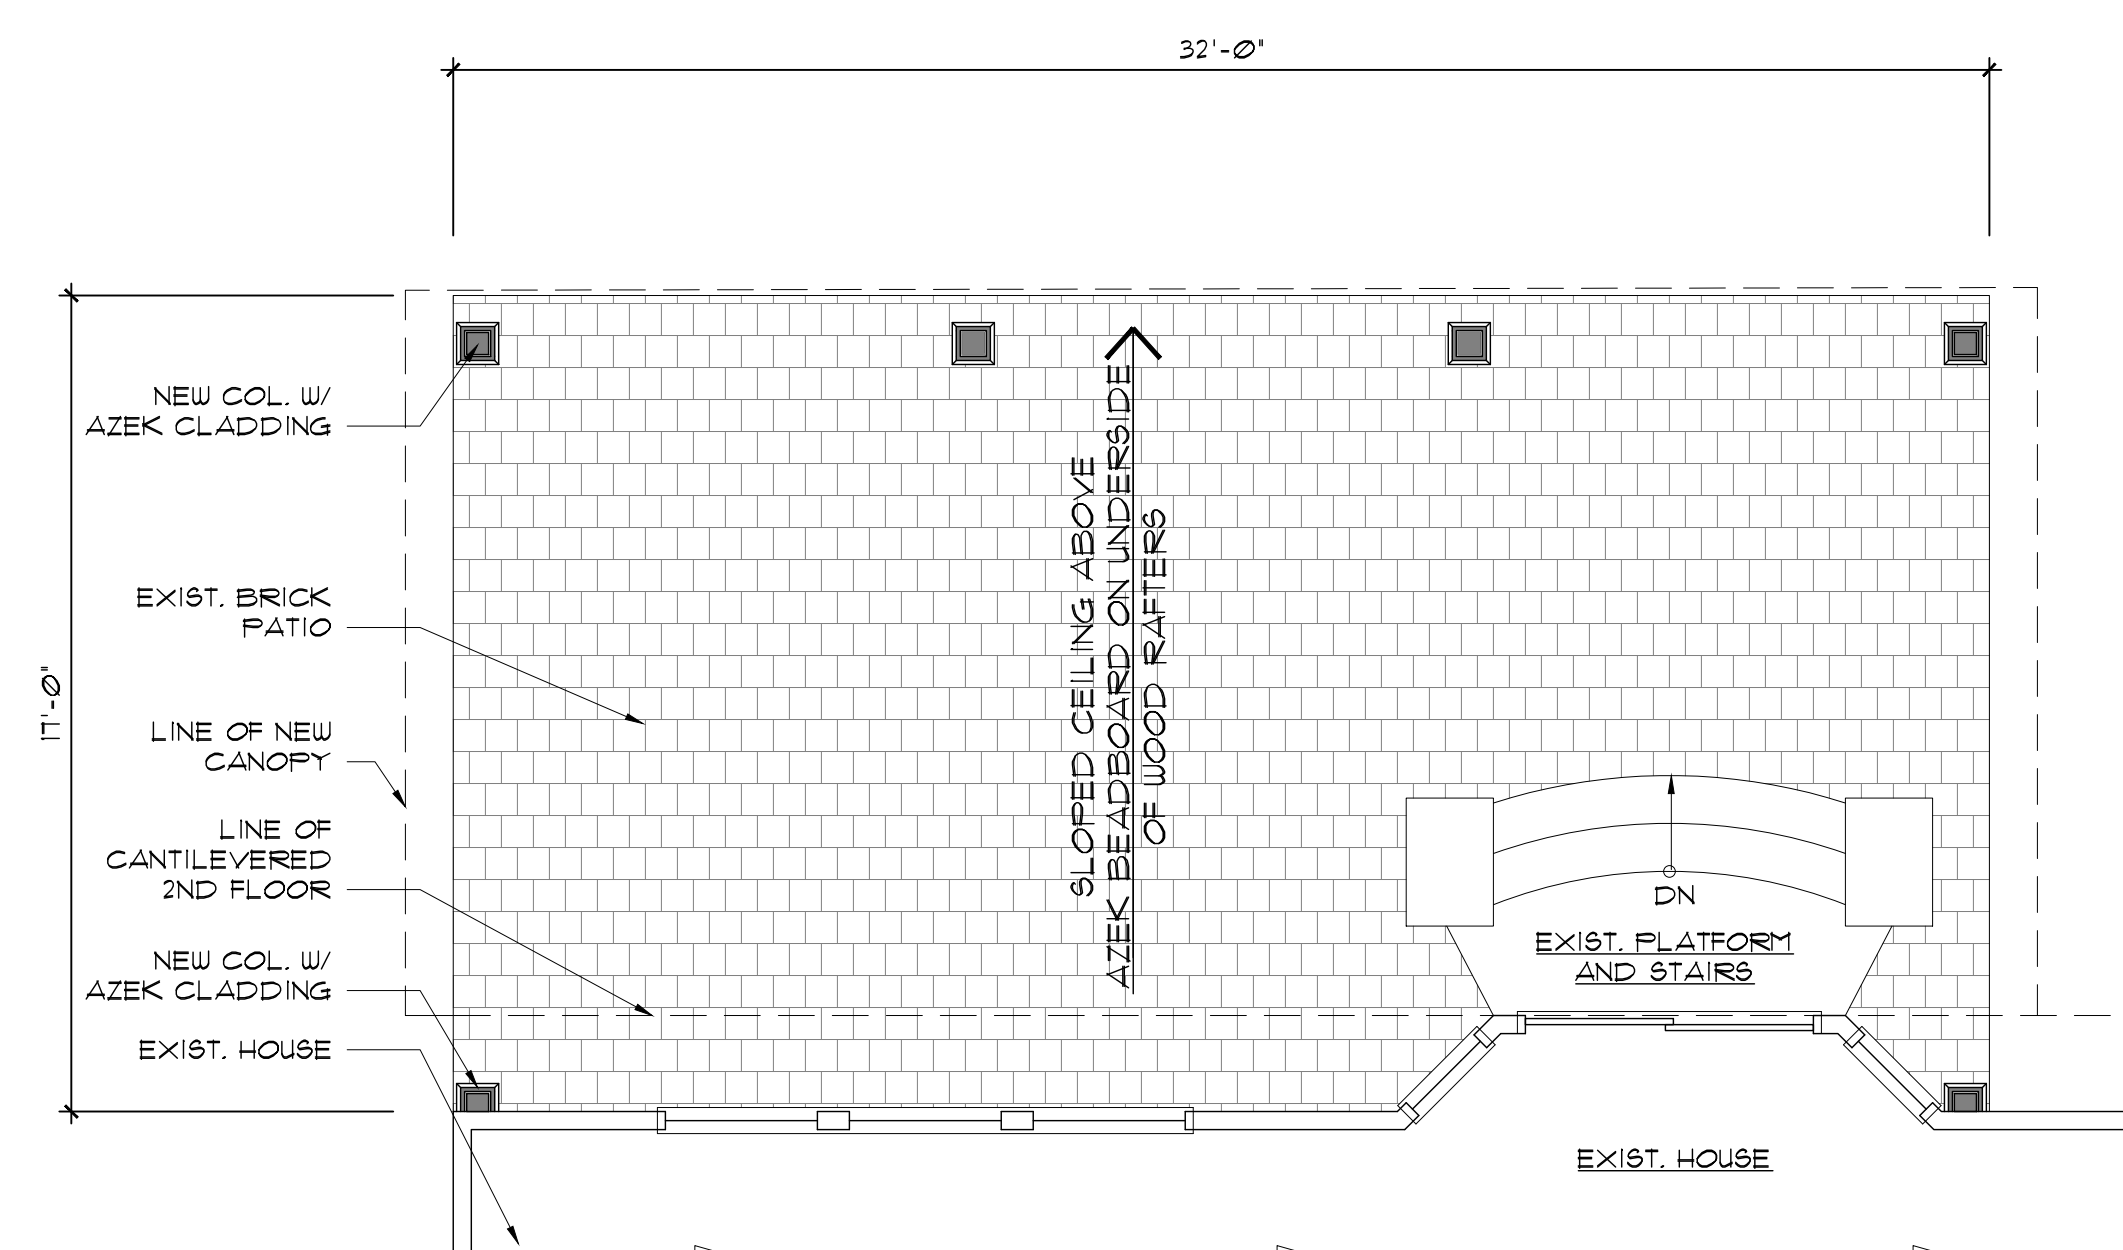

1 CANOPY PLAN
 SCALE: 1/4"=1'-0"