

SYMBOL LEGEND

---	CENTERLINE	Interior elev. flag	Elev. group no.
EL. ±12'-0"	FINISHED FLOOR ELEVATION	3-1-1	Elev. no.
1	PARTITION TYPE	2	Sheet no.
101	ROOM NUMBER	1-1	Section no.
1-1	DOOR NUMBER	1-1	Sheet no.
W-1	WINDOW TYPE NUMBER	1-1	Elev. no.
G-1	GLASS TYPE NUMBER	1-1	Sheet no.
1-1	REVISION NUMBER	1-1	Detail no.
		1-1	Sheet no.
		1-1	Ceiling type
		1-1	Ceiling height

ABBREVIATIONS

Abv	Above	Dbl	Double	HWH	Hot Water Heater	Plas. Lam	Plastic Laminate
ACT	Above finished floor	Dn	Down	Horiz	Horizontal	Plat	Platform
A/C	Acoustical ceiling tile	Dwg	Drawing	Hr	Hour	Flyud.	Flywood
Alt	Alternate	DF	Drinking Fountain	Indiv	Individual	FMF	Frothed Filler
Alum	Aluminum	Ea	Each	Press	Pressure	Resc	Receptacle
AB	Anchor Bolt	Elec	Electric	Instr	Instrument	Rein	Reinforcement, Reinforced
Arch	Architect	Elev	Elevation	Insul	Insulation	Req	Required
At	Architect	Equip	Equipment	Jan	Janitor	RD	Roof Drain
Bk	Block	Jt	Joint	Jat	Janitor	Rm	Room
Bkg	Blocking	Lab	Laboratory	Jolst	Joliet	Sect	Section
Bd	Board	Lam	Laminate	Lab	Laboratory	Sim	Similar
Bldg	Building	Lav	Lavatory	Lav	Lavatory	Spec	Specification
BUR	Built-Up Roofing	Ldr	Leader	Ldr	Leader	Specd	Specified
Cab	Cabinet	Lkr	Locker	Lkr	Locker	Stcl	Standard
Cig	Ceiling	LP	Low Point	LP	Low Point	Stl	Steel
Cem	Cement	Mach	Machine	Mach	Machine	Stor	Storage
Ctr	Center	Man	Manufacturer	Man	Manufacturer	Struct	Structural
CL	Center Line	MO	Masonry Opening	MO	Masonry Opening	Temp	Temperature, Tempered
CMU	Concrete Masonry Unit	Max	Maximum	Toil	Toilet	TON	Top of Masonry
CO	Clean Out	Mech	Mechanical	TON	Top of Masonry	TOS	Top of Steel
Cl. Clo	Closet	Mtl	Metal	Tpe	Typical	Typ	Typical
Col	Column	Min	Minimum	Vert	Vertical	Vest	Vestibule
Conc	Concrete	Mnt	Mounted, Mounting	VCT	Vinyl Composition Tile	WC	Water Closet
Conf	Conference	Mul	Mullion	WVF	Welded Wire Fabric	WU1	Welded Wire Mesh
Cont	Continuous	Nom	Nominal	W/	With	W/	With
CJ	Control Joint	NIC	Not in Contract	W/	With	W/	With
Cr	Course	NTS	Not to Scale	W/	With	W/	With
Cr	Course	OC	On Center	W/	With	W/	With
Dept	Department	OH	Overhead	W/	With	W/	With
Det	Detail	Part.	Partition	W/	With	W/	With
Dim	Dimension						
Disp	Dispenser						

MATERIAL LEGEND

[Pattern]	Earth-Backfill
[Pattern]	Concrete
[Pattern]	Stone Fill
[Pattern]	Brick/ Face Brick
[Pattern]	Concrete Masonry Unit
[Pattern]	Flywood
[Pattern]	Wood
[Pattern]	Blocking
[Pattern]	Rigid Insulation
[Pattern]	Batt Insulation

BUILDING CODE DATA

Project Description: New canopy roof to be installed on the rear of the house, over the existing brick patio.

Use Group: R-5 / Residential, Single Family

Construction Class: V-B / Combustible/Unprotected


NEW CANOPY ROOF AT THE FAGAN RESIDENCE

9 DIORIO COURT WAYNE, NEW JERSEY 07470


LIST OF DRAWINGS

A-1 CANOPY PLAN, CANOPY FRAMING PLAN, ELEVATIONS

Drawing List :

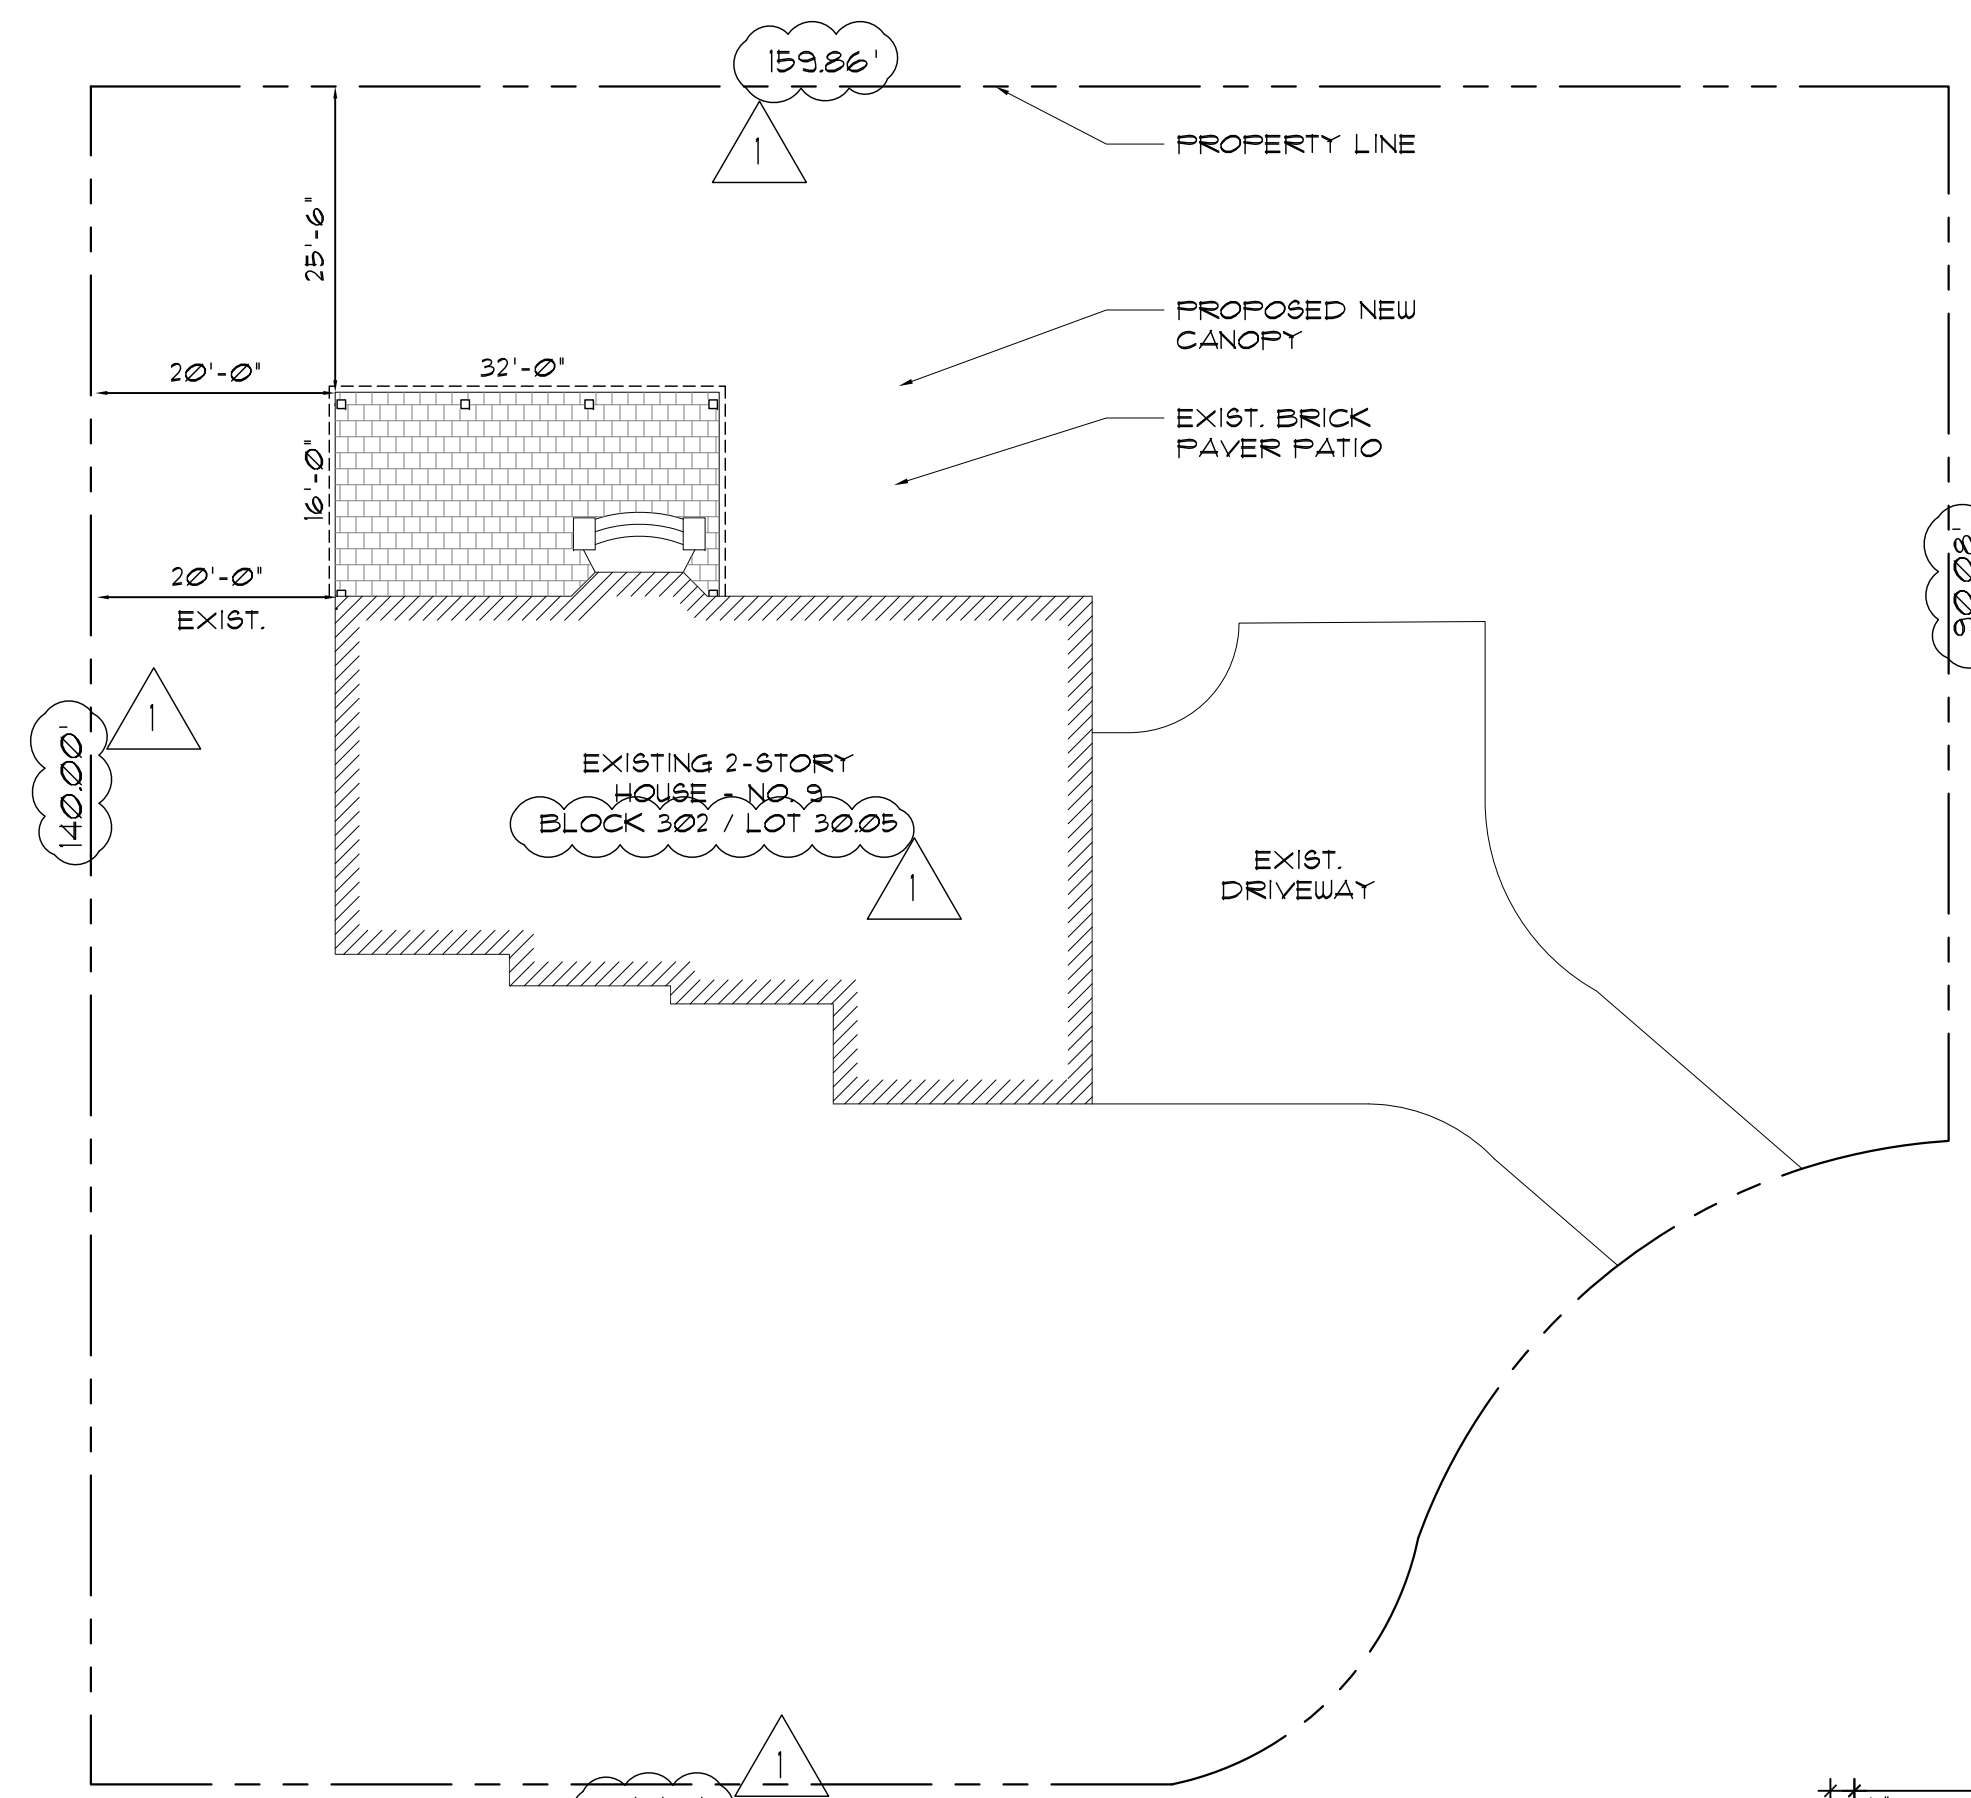


5 SITE PLAN
SCALE: 1/16"=1'-0"

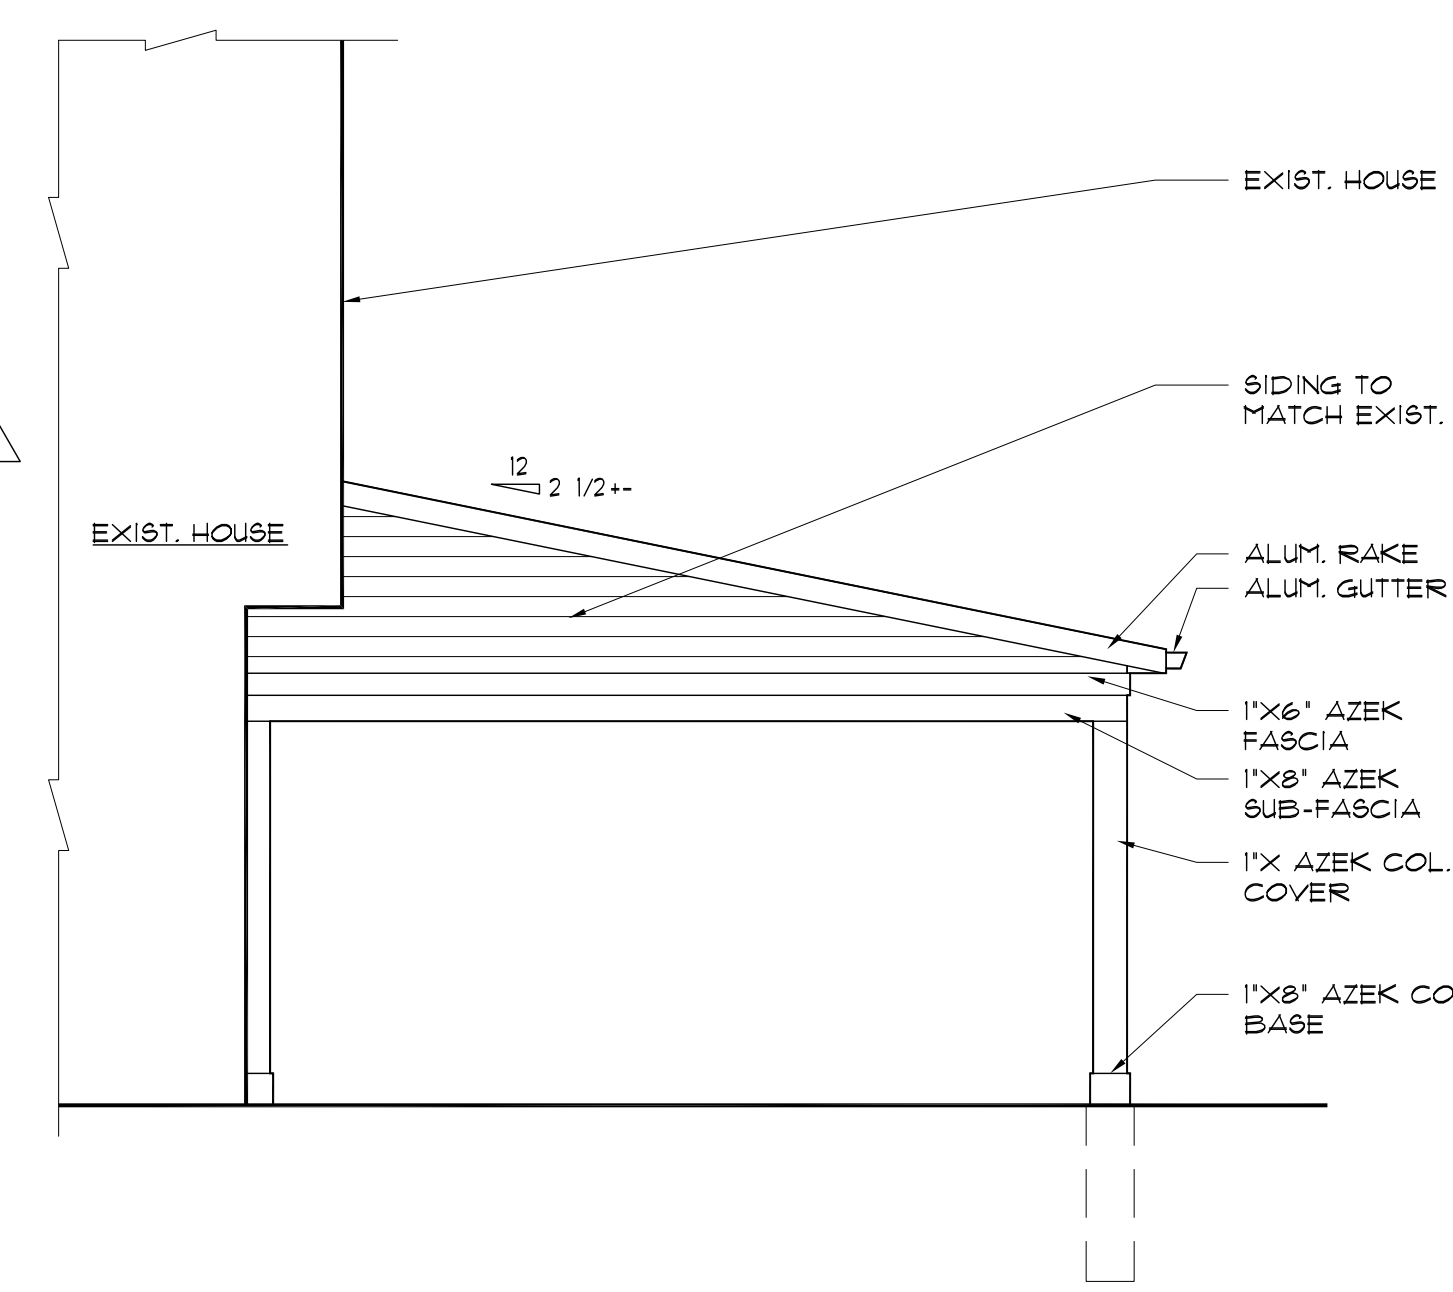


4 LEFT SIDE CANOPY ELEVATION
SCALE: 1/4"=1'-0"



3 REAR CANOPY ELEVATION
SCALE: 1/4"=1'-0"

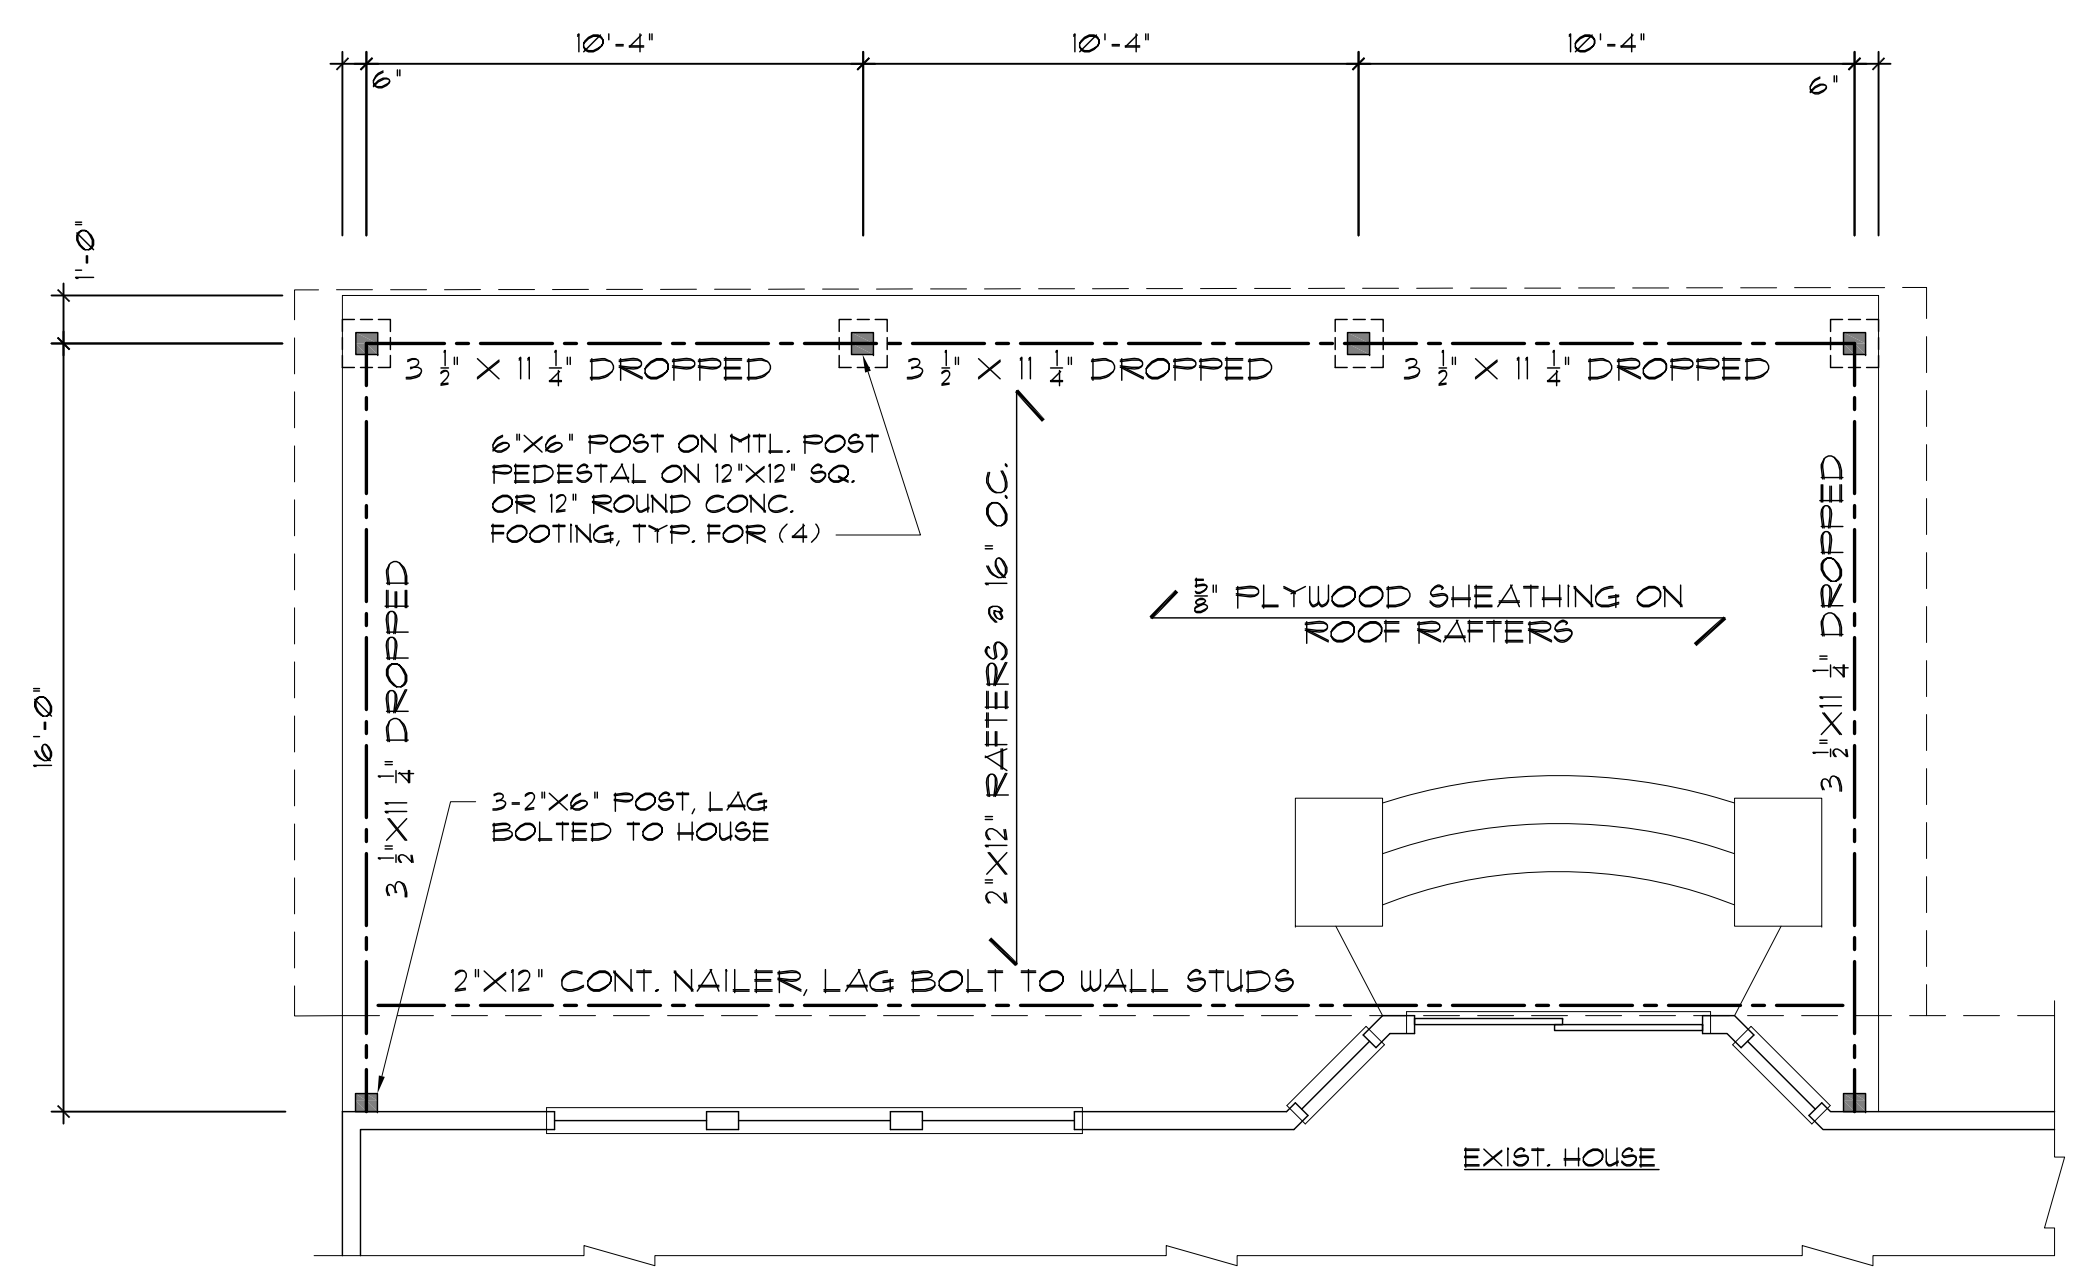

2 CANOPY FRAMING PLAN
SCALE: 1/4"=1'-0"

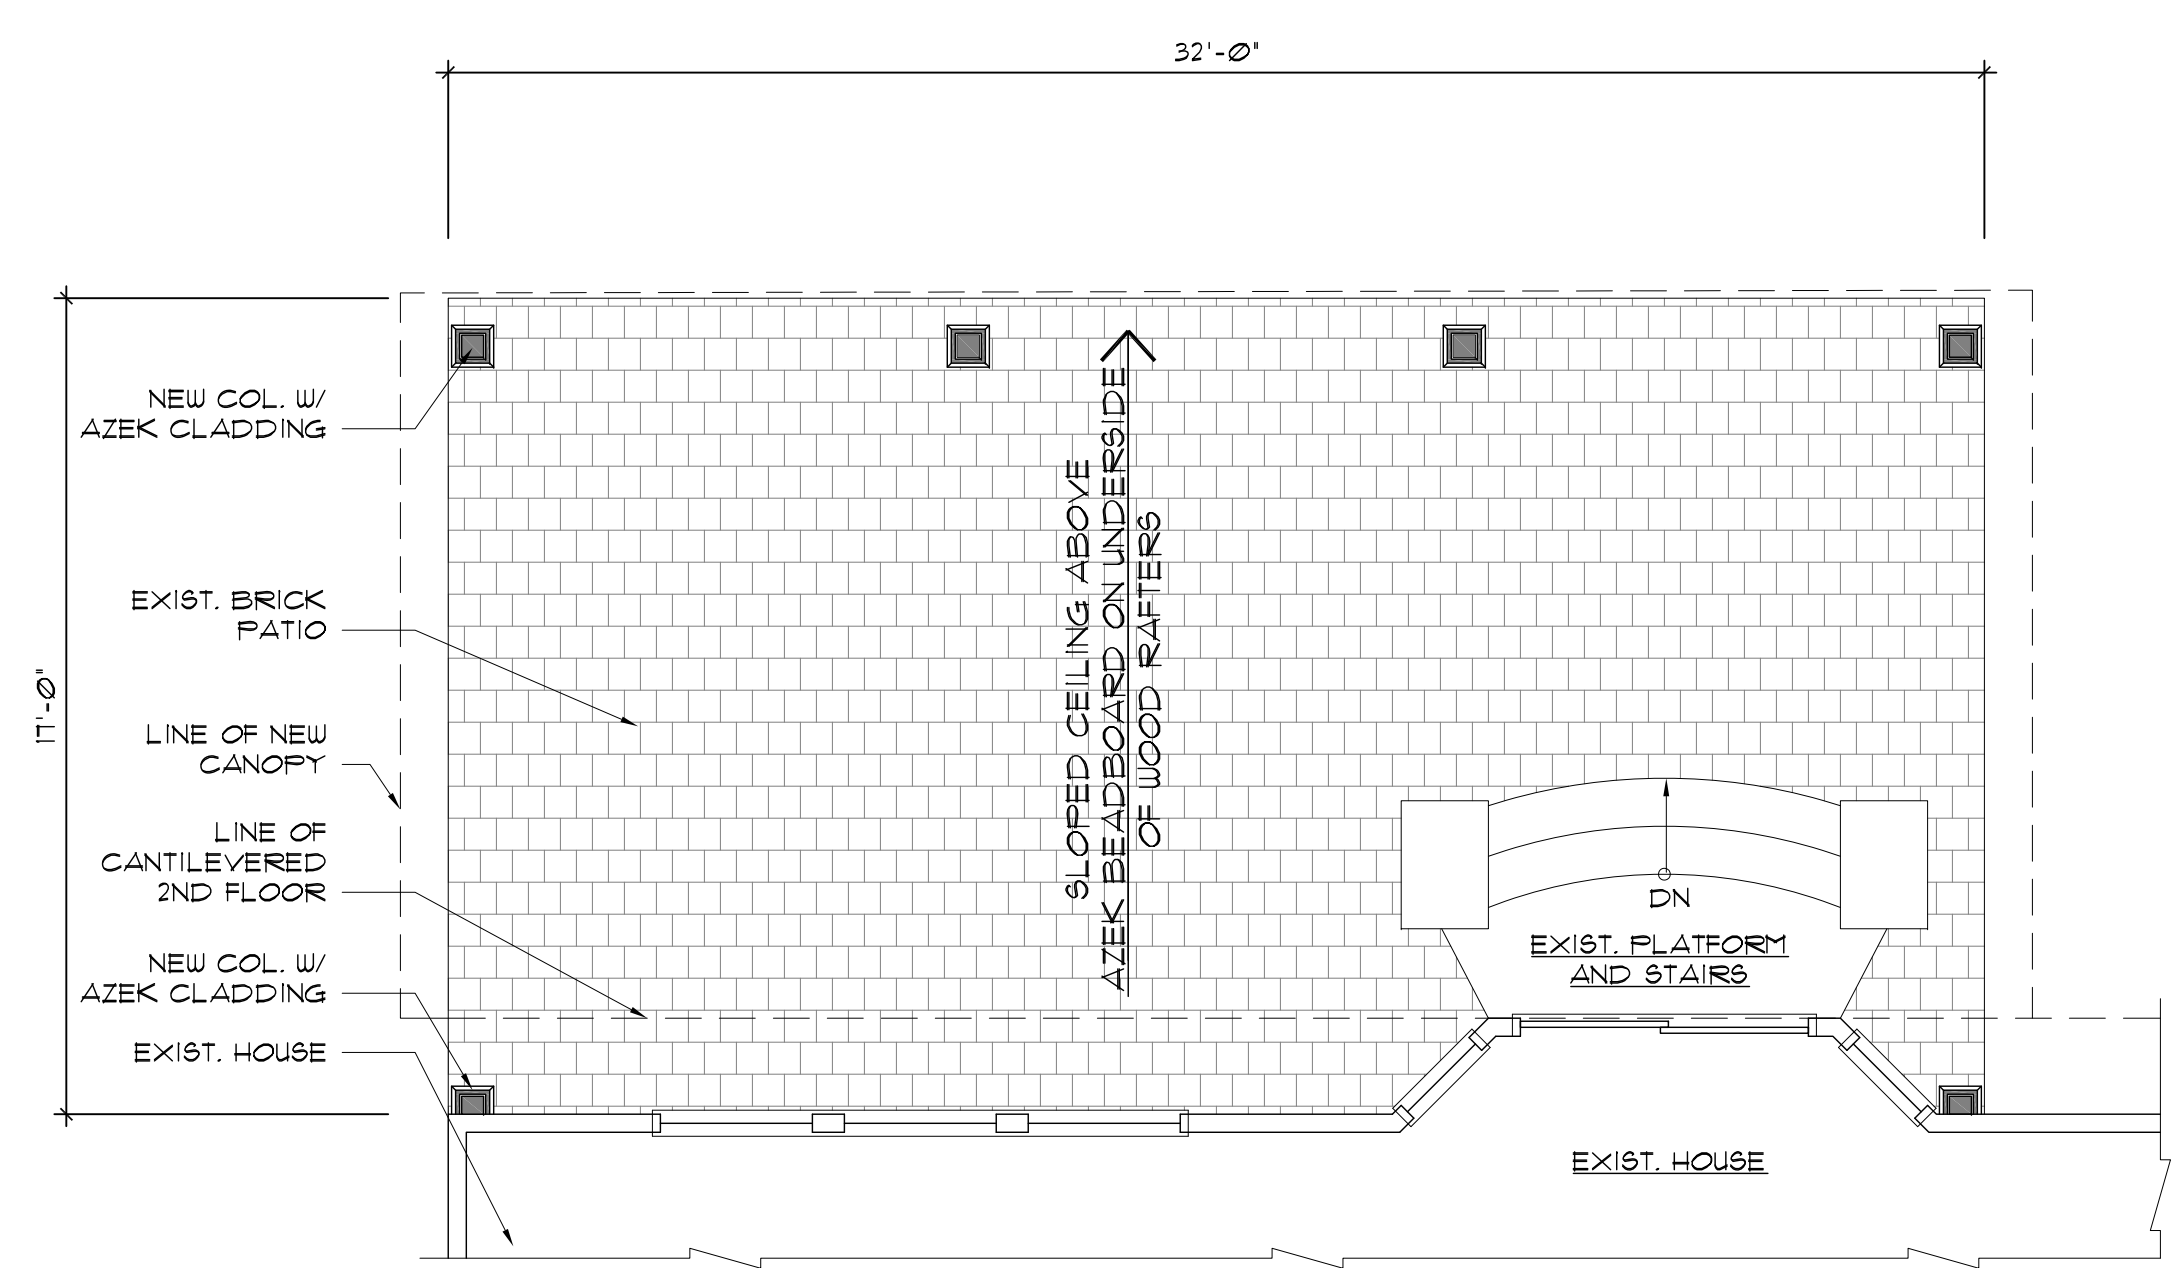

1 CANOPY PLAN
SCALE: 1/4"=1'-0"

Drawing Title:
CANOPY PLAN
CANOPY FRAMING PLAN
ELEVATIONS

Revisions / Notes:
1 REVISIONS PER
06-25-20 PLANNING DEPT
REVIEW COMMENTS

Drawn by: PAL
Reviewed by: PAL

Copyright © Patrick A. LaCorte, AIA. All rights reserved. These drawings are an instrument of service and shall not be used without written consent of Patrick A. LaCorte, AIA

Project No.
20-010
Scale: As Shown
Date: APRIL 10, 2020

A-1

Patrick A. LaCorte, AIA
Architect
501 Avalon Drive, Unit #5206
Wood Ridge, New Jersey 07075
201-370-6246



New Jersey
License 10370