



RIGHT SIDE ELEVATION

SCALE: 1/8" = 1'-0"

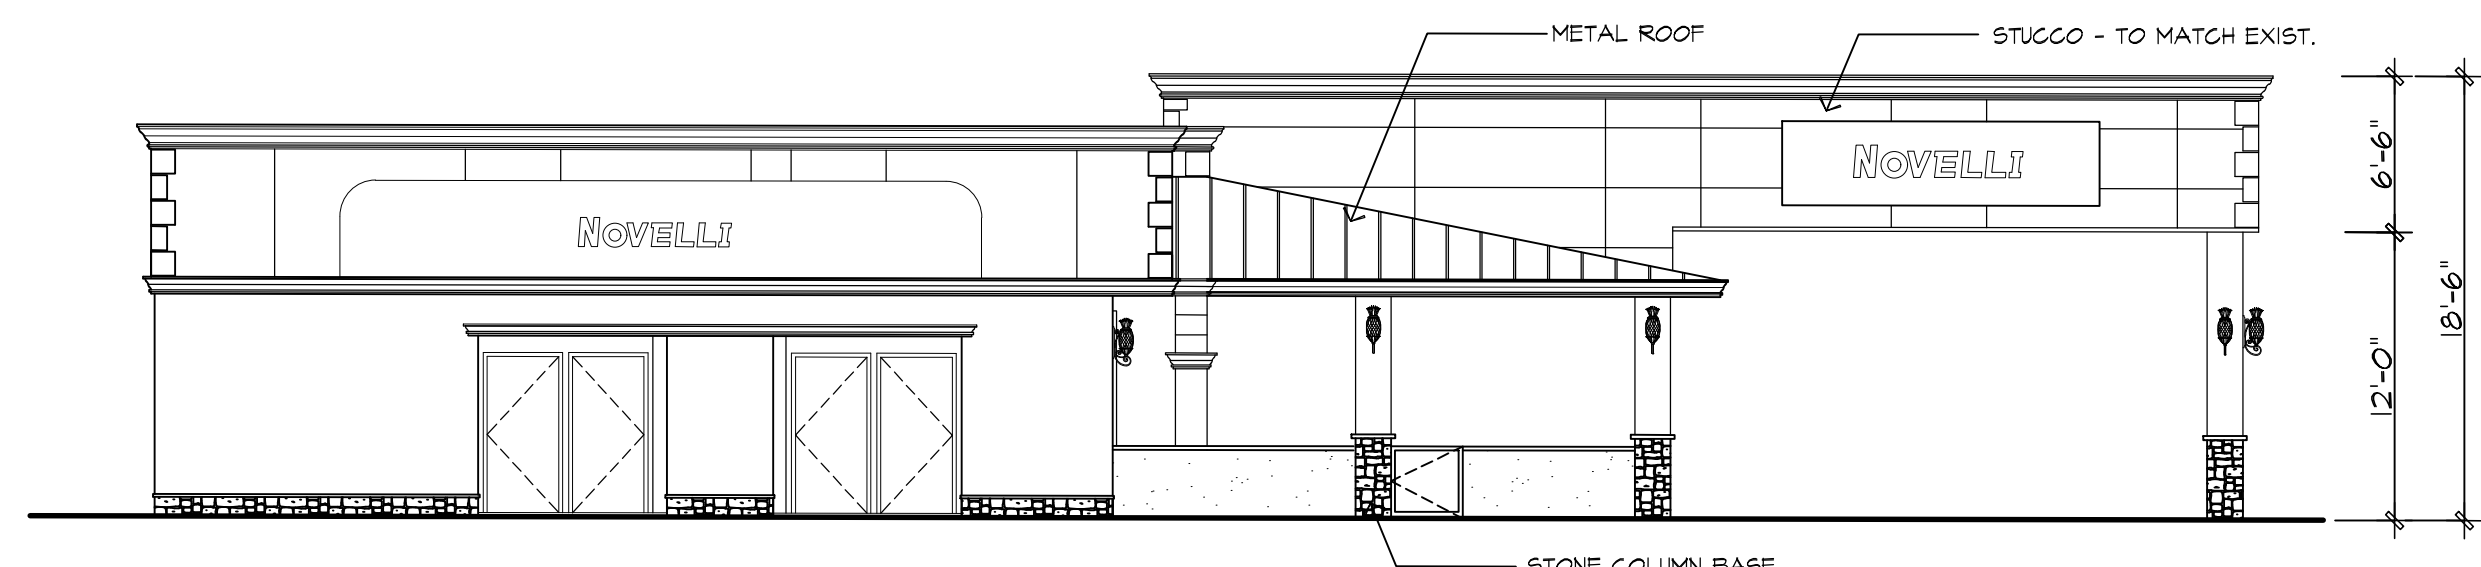

FRONT ELEVATION


SCALE: 1/8" = 1'-0"

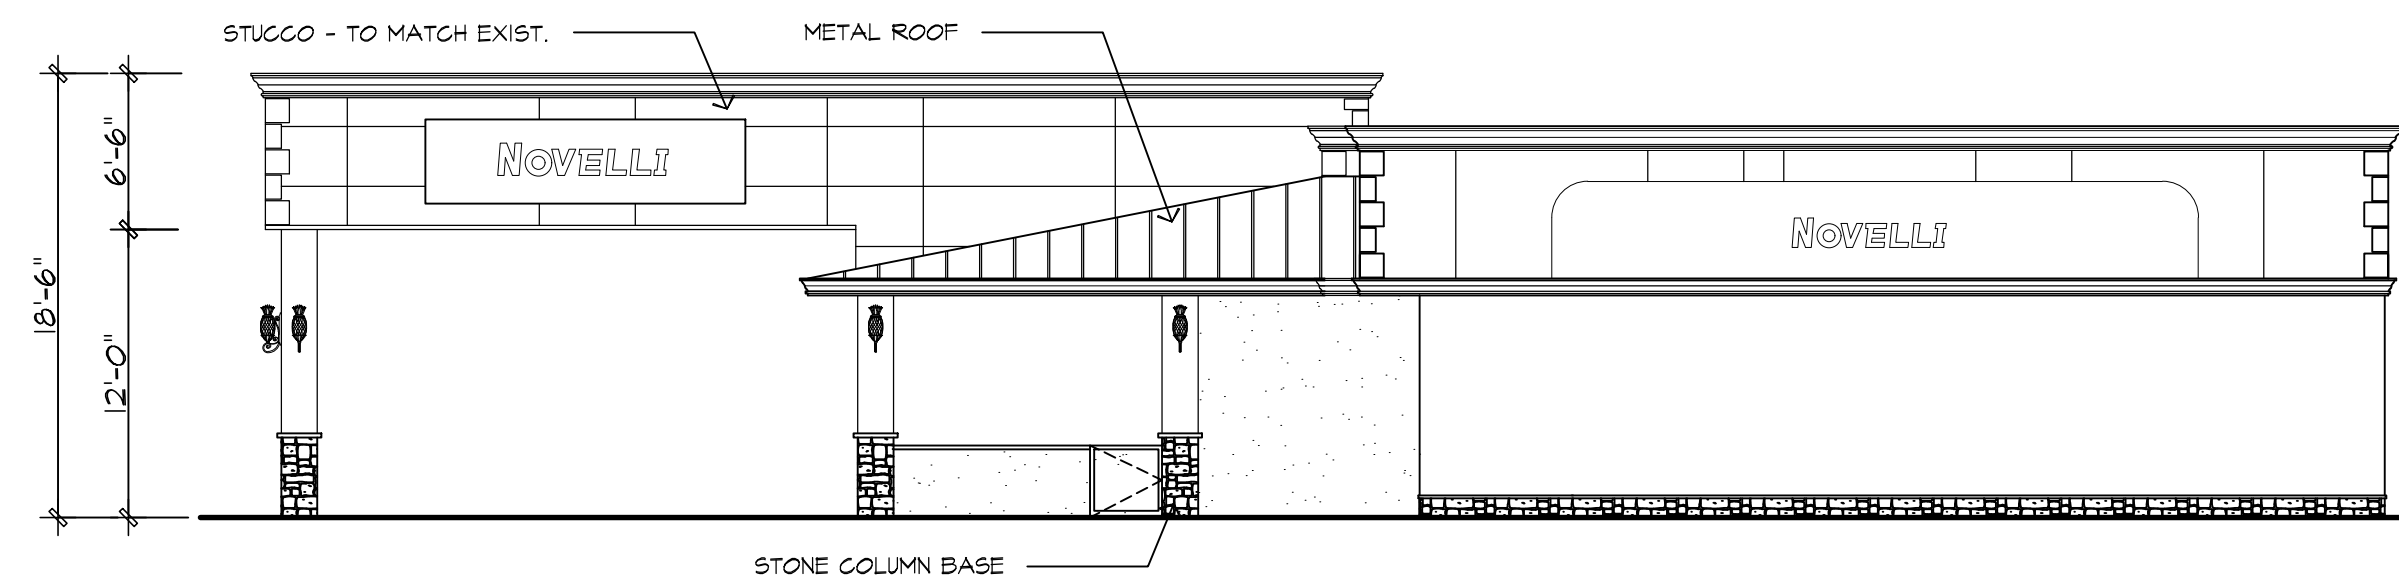

REAR ELEVATION

SCALE: 1/8" = 1'-0"

PATERSON HAMBURG TURNPIKE  
(66' WIDE)

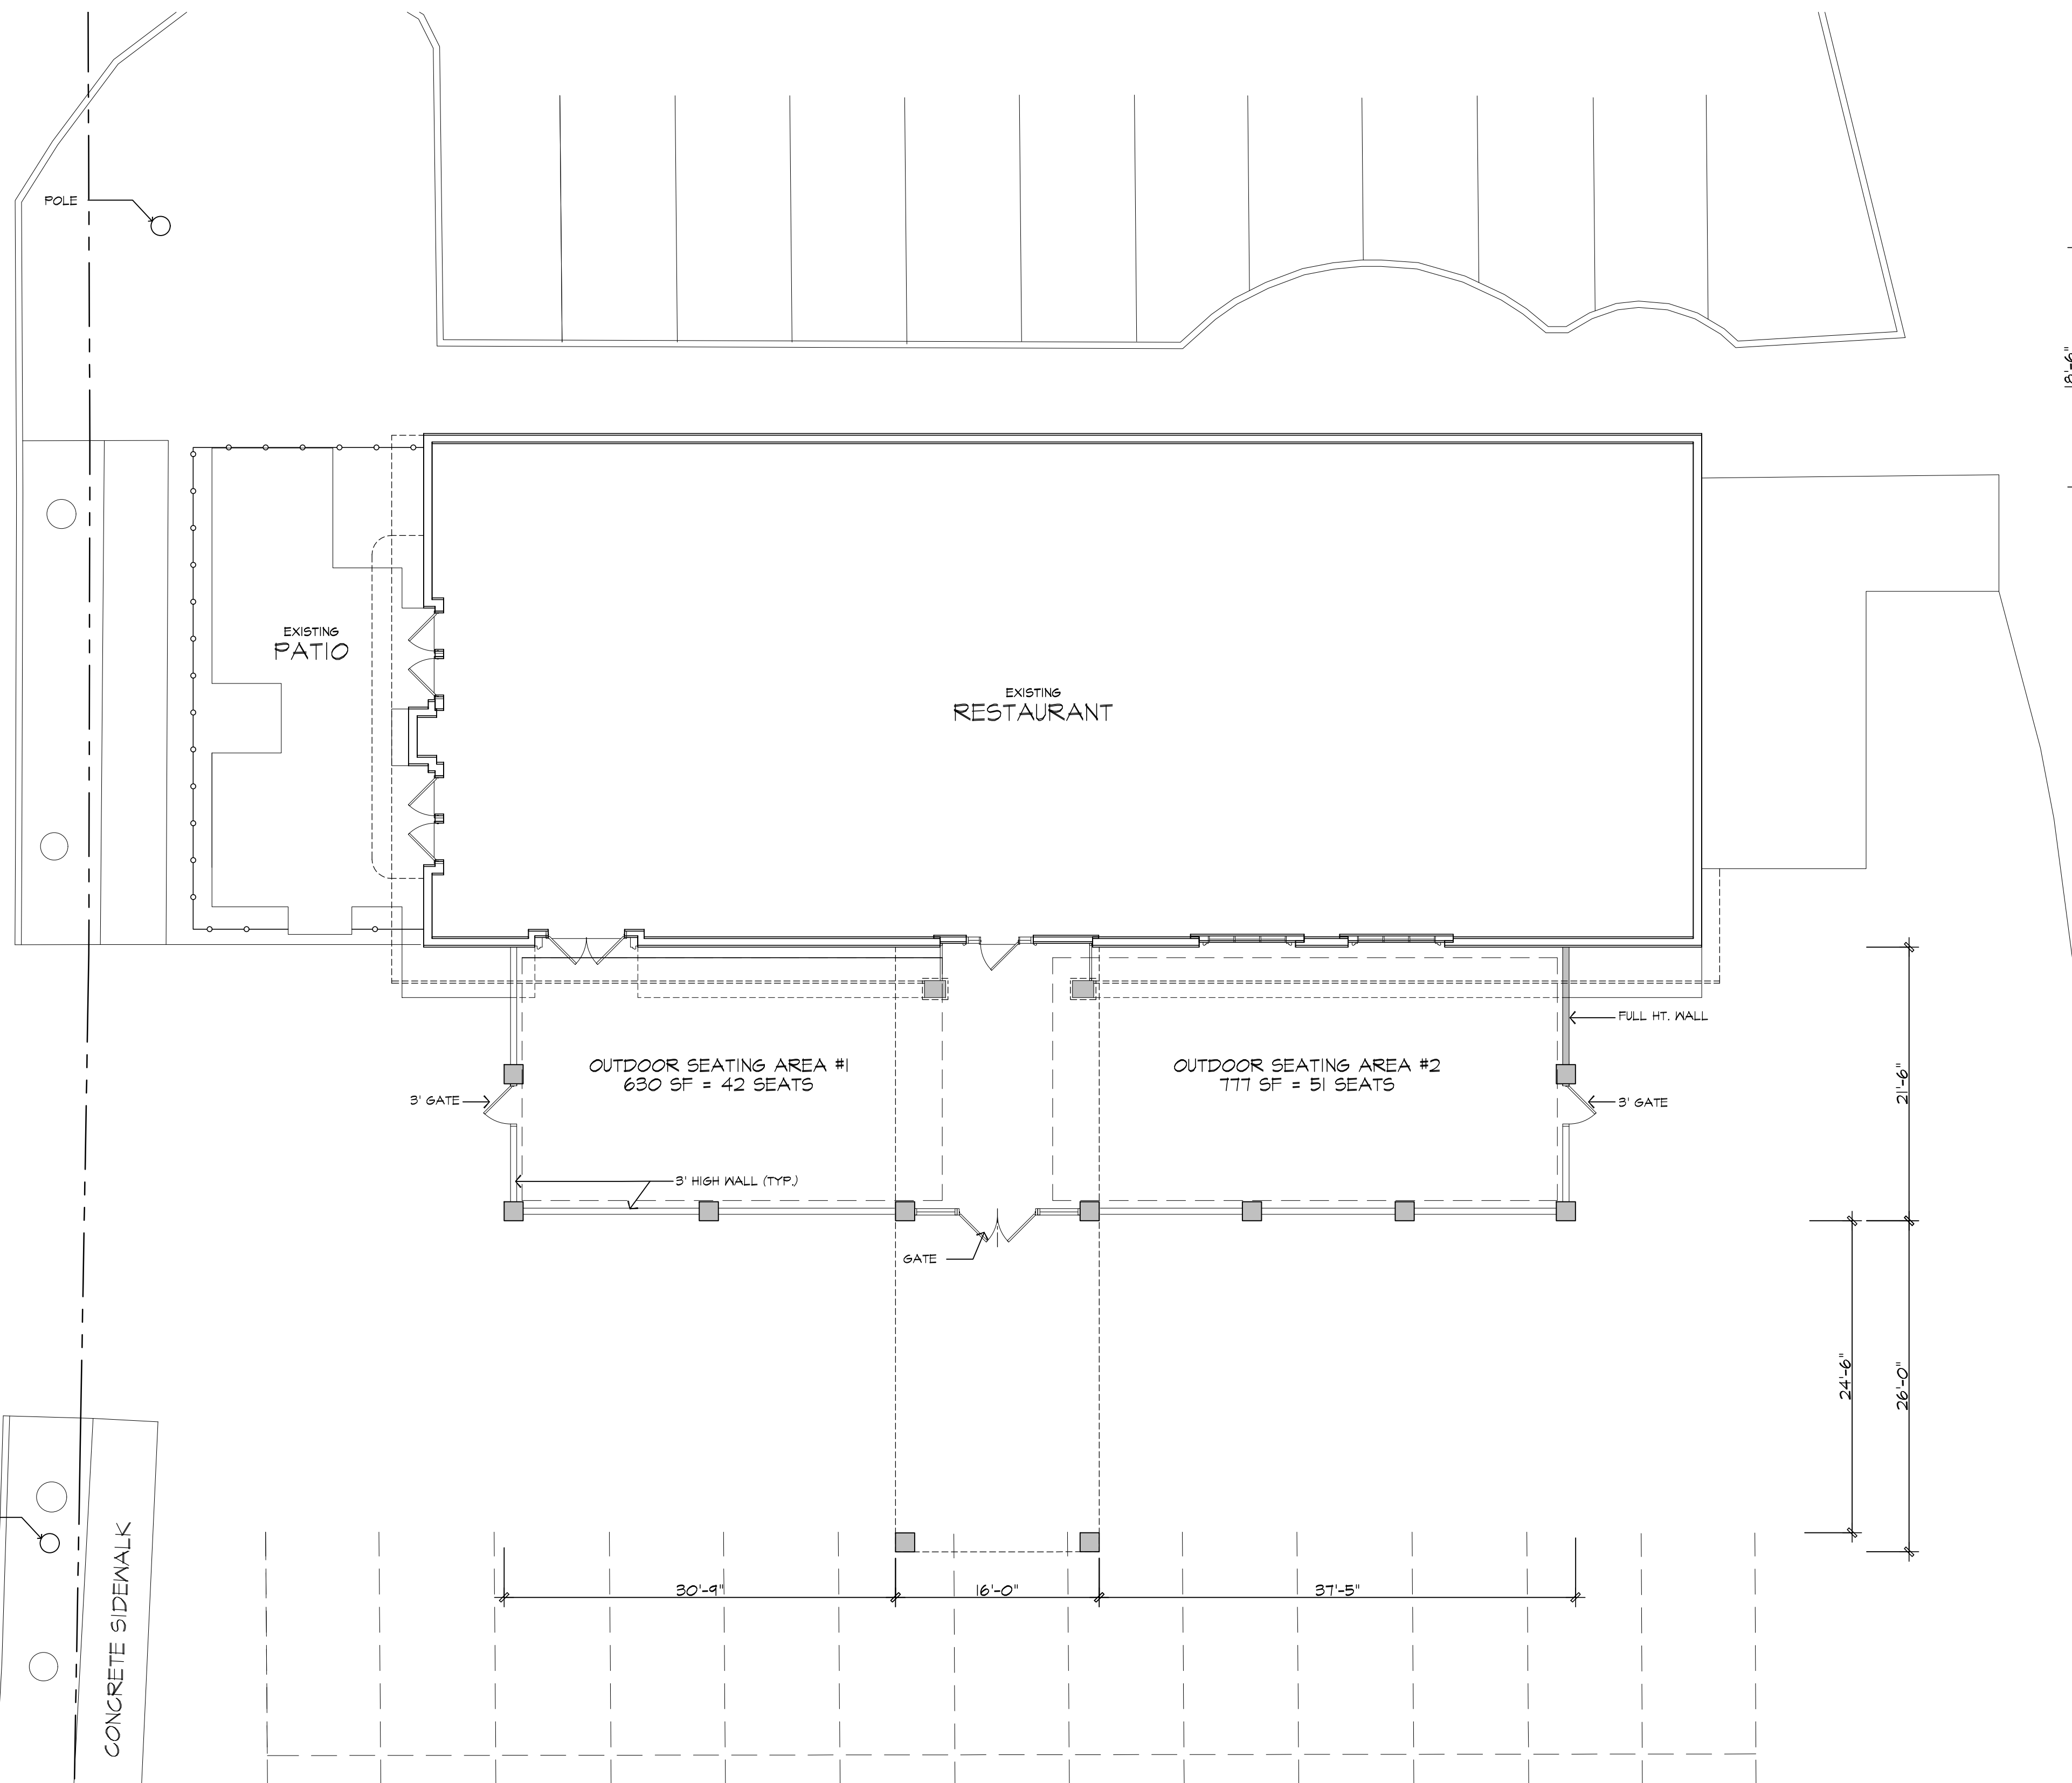

FIRST FLOOR PLAN

SCALE: 1/8" = 1'-0"

SEATING	
EXISTING INDOOR SEATING:	146
PROPOSED OUTDOOR AREA #1:	42
AREA #2:	51
<b>TOTAL SEATING:</b>	<b>239</b>

COPYRIGHT: by James P. Cutillo & Associates, R.A., F.P. This drawing, including copies thereof, shall at all times remain the possession and ownership of the copyright owner. Any further reproduction or other use of this drawing is prohibited without written consent.

REV: 2-3-22

**JAMES P. CUTILLO ASSOCIATES**  
ARCHITECTS PLANNERS

593 NEWARK POMPTON TURNPIKE, POMPTON PLAINS, NJ 07444

NOVELLI'S RESTAURANT  
2410 HAMBURG TURNPIKE  
WAYNE, NJ 07470

date: 2-9-21  
scale: 1/8" = 1'-0"  
drawn by: AB  
checked by: JPC

FIRST FLOOR PLAN  
FRONT ELEVATION  
REAR ELEVATION  
RIGHT SIDE ELEVATION

job no. 21-03  
drawing no. AI  
1 OF 1  
architects seal and signature