



FRONT ELEVATION - STONE

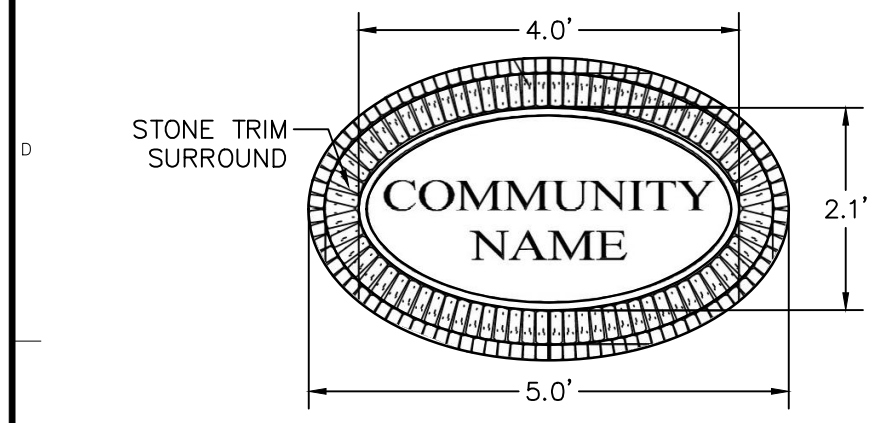

DETAIL @ SIGN - STONE / BRICK

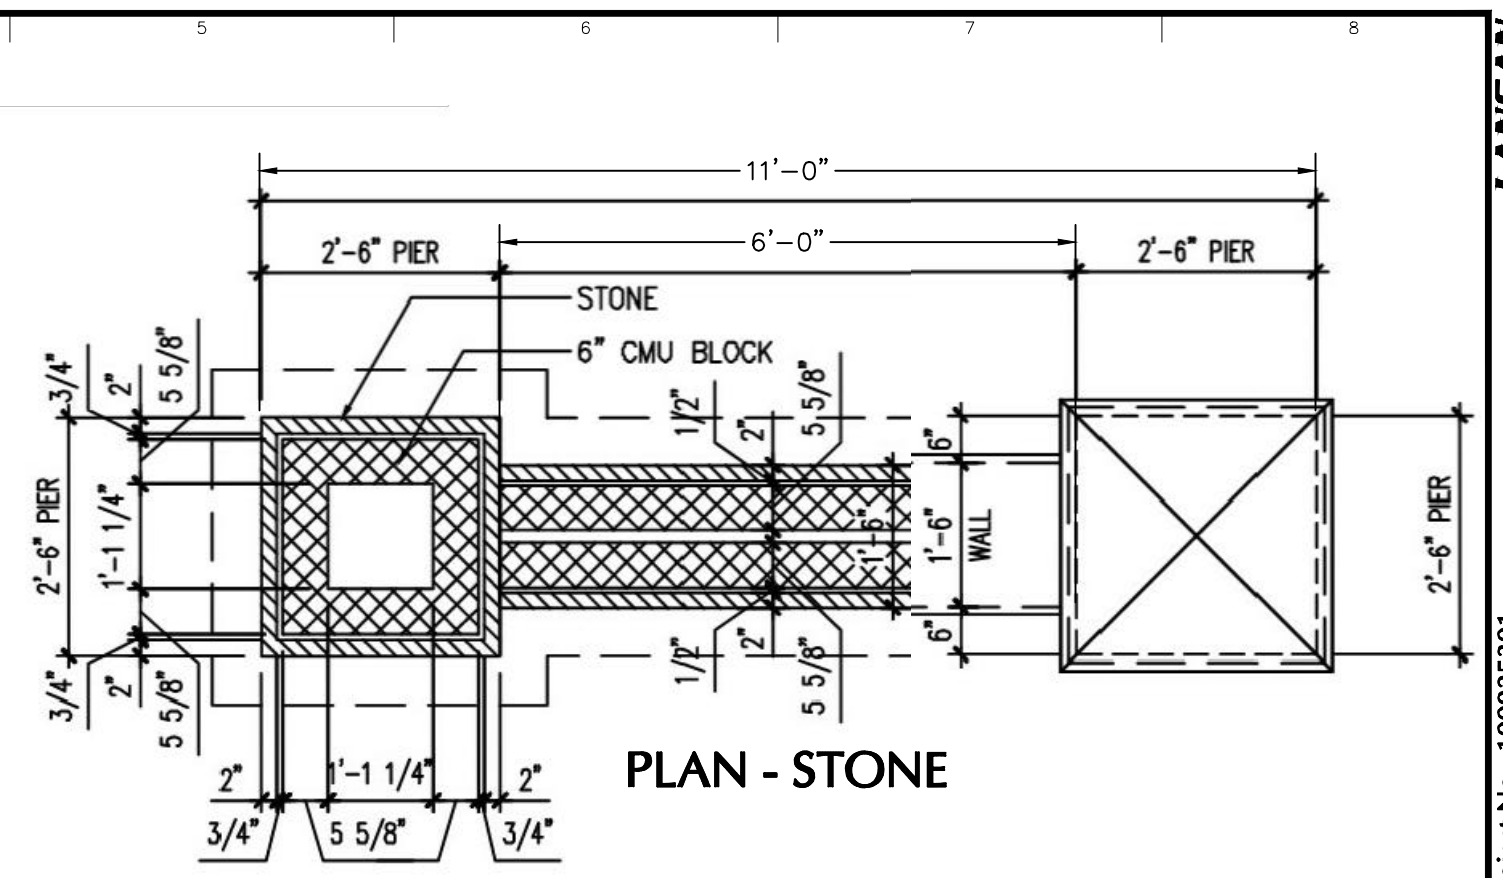

PLAN - STONE

<p><b>LANGAN</b> Langan Engineering and Environmental Services, Inc. 300 Kimball Drive Parsippany, NJ 07054 T: 973.560.4900 F: 973.560.4901 www.langan.com NJ Certificate of Authorization No. 24GA27996400</p>	Project	Drawing Title	Project No.	Exhibit
	THE VILLAS AT WAYNE HILLS	NEW SIGN DETAIL	100925301	EX06
	BLOCK No. 2329, LOT No. 1 & 17		Date	
	TOWNSHIP OF WAYNE		APRIL 27, 2023	Drawn By
	PASSAIC COUNTY NEW JERSEY		SS	Checked By
			JCC	Sheet 1 of 1