
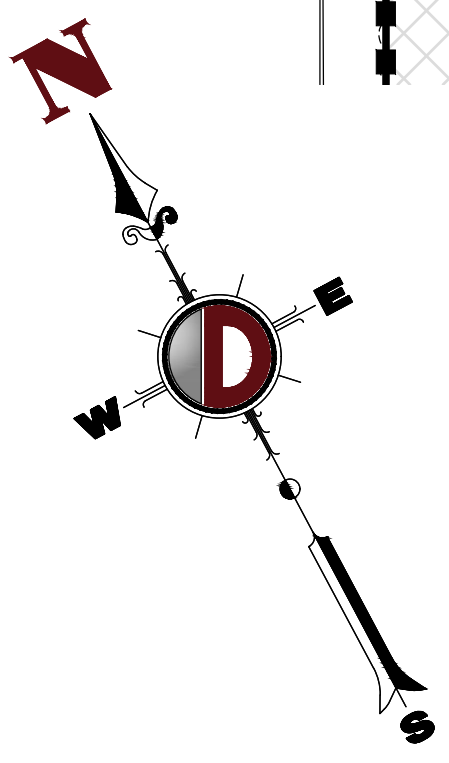


**SHEET A**  
**SHEET B**

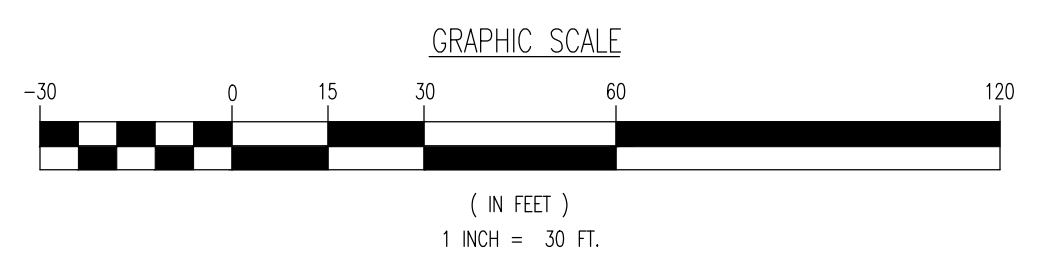

**DEMOLITION PLAN LEGEND**

	PROPOSED LIMIT OF DISTURBANCE LINE
	PROPOSED TREE PROTECTION FENCE LINE
	EXISTING IMPROVEMENTS TO BE REMOVED UNLESS OTHERWISE NOTED
	TREES TO REMAIN
	TREES TO BE REMOVED
	TREES TO BE TRANSPLANTED/RELOCATED

Plotted: 11/18/21 - 4:22 PM, By: nrosenstein, Product Ver: 24.1s (LMS Tech) File: \\decpc.local\decpc\projects\1406\avalonbay\_communities\99-007\wayne\dwg\Site Plans\1406\99-007\SR0.dwg, ----> 04 DEMOLITION PLAN 'A'

THIS PLAN SET IS FOR PERMITTING PURPOSES ONLY AND MAY NOT BE USED FOR CONSTRUCTION

**DYNAMIC ENGINEERING**  
LAND DEVELOPMENT CONSULTING • PERMITTING • GEOTECHNICAL • ENVIRONMENTAL • SURVEY • PLANNING & ZONING

1904 Main Street  
Lake Como, NJ 07719  
T: 732.974.0198  
F: 732.974.3521  
www.dynamiceng.com

TITLE: **DEMOLITION PLAN 'A'**  
 PROJECT: **AVALONBAY COMMUNITIES, INC. PROPOSED INCLUSIONARY MULTI-FAMILY DEVELOPMENT**  
 BLOCK 3103, LOTS 16 & 19  
 1445 & 1455 VALLEY ROAD  
 TOWNSHIP OF WAYNE, PASSAIC COUNTY, NEW JERSEY  
 JOB No: 1406-99-007  
 DATE: 10/29/2021  
 DRAWN BY: KNG  
 DESIGNED BY: DJD  
 CHECKED BY: DJD  
 SCALE: (H) 1"=30' (V)  
 SHEET No: **4**  
 OF 28  
 Rev: 0

**BRETT W. SKAPINETZ** PROFESSIONAL ENGINEER  
 NEW JERSEY LICENSE No. 41985  
**DANIEL J. DOUGHERTY** PROFESSIONAL ENGINEER  
 NEW JERSEY LICENSE No. 41690

**811 PROTECT YOURSELF**  
 ALL UTILITIES REQUIRE NOTIFICATION OF  
 EXISTING UTILITIES. IF ANY UTILITIES  
 ARE NOT SHOWN ON THE SURVEY,  
 SERVICE PROVIDERS MUST BE NOTIFIED.  
 FOR STATE SPECIFIC DIRECT PHONE NUMBERS VISIT:  
 WWW.CALL811.COM