

**SHEET A**  
**SHEET B**


**SHEET B**  
**SHEET C**

**LIMIT OF DISTURBANCE**


**BARBOUR POND DRIVE**  
(60' ROW WIDTH PER TAX MAP)

**DEMOLITION PLAN LEGEND**

- PROPOSED LIMIT OF DISTURBANCE LINE
- PROPOSED TREE PROTECTION FENCE LINE
- EXISTING IMPROVEMENTS TO BE REMOVED UNLESS OTHERWISE NOTED
- TREES TO REMAIN
- TREES TO BE REMOVED
- TREES TO BE TRANSPLANTED/RELOCATED

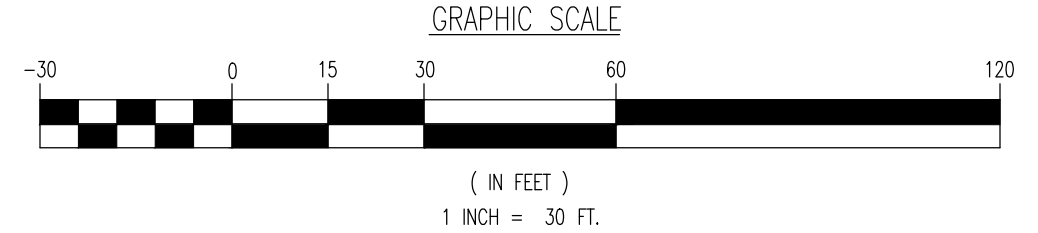

Product Ver: 24.1s (LMS Tech)  
 File: \\vepc.local\despc\projects\1406\wayne\dwg\Site Plans\1406\demolition\1406.dwg  
 Plotted: 11/18/21 - 4:22 PM, By: nrosenstein, Date: 11/18/21

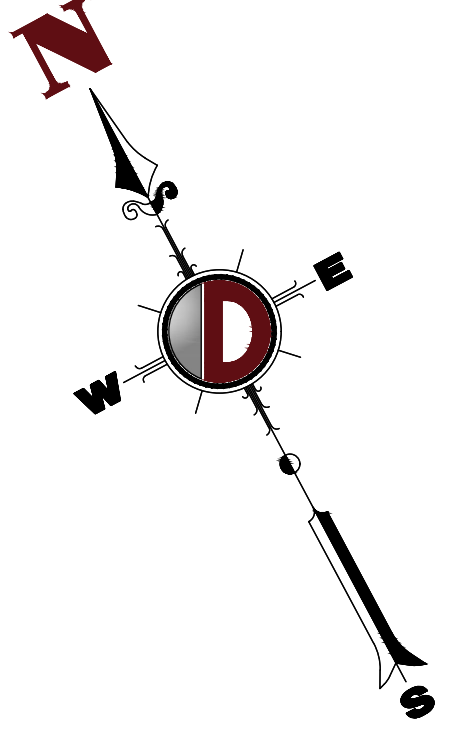

THIS PLAN SET IS FOR PERMITTING PURPOSES ONLY AND MAY NOT BE USED FOR CONSTRUCTION

**DYNAMIC ENGINEERING**  
 LAND DEVELOPMENT CONSULTING • PERMITTING • GEO TECHNICAL • ENVIRONMENTAL • SURVEY • PLANNING & ZONING  
 1904 Main Street, Lake Como, NJ 07719  
 Phone: 732.974.0198 | Fax: 732.974.3521  
 Website: www.dynamiceng.com

**DEMOLITION PLAN 'B'**

**PROJECT:** AVALONBAY COMMUNITIES, INC. PROPOSED INCLUSIONARY MULTI-FAMILY DEVELOPMENT  
 BLOCK 3103, LOTS 16 & 19  
 1445 & 1455 VALLEY ROAD  
 TOWNSHIP OF WAYNE, PASSAIC COUNTY, NEW JERSEY

**JOB No:** 1406-99-007  
**DATE:** 10/29/2021

**DRAWN BY:** KNG  
**SCALE:** (H) 1"=30'  
 (V)

**DESIGNED BY:** DJD  
**CHECKED BY:** DJD

**SHEET No:** 5 OF 28

**BRETT W. SKAPINETZ** PROFESSIONAL ENGINEER  
 NEW JERSEY LICENSE No. 41985

**DANIEL J. DOUGHERTY** PROFESSIONAL ENGINEER  
 NEW JERSEY LICENSE No. 41690

**811 PROTECT YOURSELF**  
 ALL UTILITIES REQUIRE IDENTIFICATION BY  
 CONTRACTOR BEFORE ANY WORK BEGINS.  
 PREPARE TO ACCESS THE SERVICE  
 SERVICE NUMBERS AT 811.  
 FOR STATE SPECIFIC 811 DIALING NUMBERS VISIT:  
 WWW.CALL811.COM