
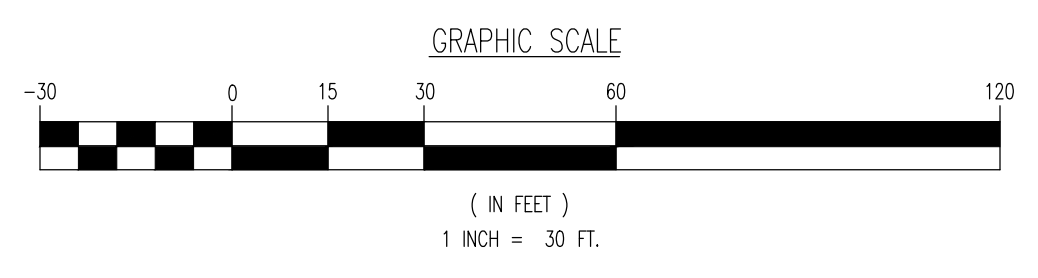


Product Ver: 24.1s (LMS Tech)
 File: \\c:\projects\1408\1408.dwg
 Plot: 06/02/22 1:20 PM, By: nrosenstein
 Copyright © 2022 - DYNAMIC ENGINEERING CONSULTANTS, PC - ALL RIGHTS RESERVED

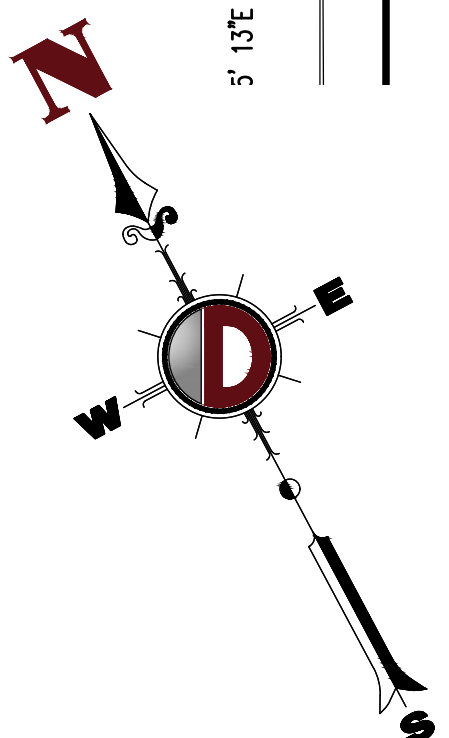

<p>LAND DEVELOPMENT CONSULTING • PERMITTING • GEOTECHNICAL • ENVIRONMENTAL • SURVEY • PLANNING & ZONING</p>			
<p>TITLE: SITE PLAN 'A'</p>			
<p>PROJECT: AVALONBAY COMMUNITIES, INC. PROPOSED INCLUSIONARY MULTI-FAMILY DEVELOPMENT PRELIMINARY & FINAL SITE PLAN 1445 & 1455 VALLEY ROAD; BLOCK 3103, LOTS 16 & 19 TOWNSHIP OF WAYNE, PASSAIC COUNTY, NEW JERSEY</p>		<p>JOB No: 1406-99-007 DATE: 10/29/2021 DRAWN BY: KNG SCALE: (H) 1"=30' (V) DESIGNED BY: DJD SHEET No: CHECKED BY: DJD 8</p>	
<p>BRETT W. SKAPINETZ PROFESSIONAL ENGINEER NEW JERSEY LICENSE No. 41985</p>		<p>DANIEL J. DOUGHERTY PROFESSIONAL ENGINEER NEW JERSEY LICENSE No. 41690</p>	
<p>811 PROTECT YOURSELF ALL UTILITIES MUST BE LOCATED AND DEPTH DETERMINED PRIOR TO ANY EXCAVATION OR DRILLING OPERATIONS. SEE THE CITY OF WAYNE'S OFFICIAL RECORDS FOR UTILITY LOCATIONS AND DEPTHS. FOR STATE SPECIFIC DIRECT PHONE NUMBERS VISIT WWW.CALL811.COM</p>			